


PROPOSED LAND USE MAP TDR Sending Area Overlay Seagrape Subdivision

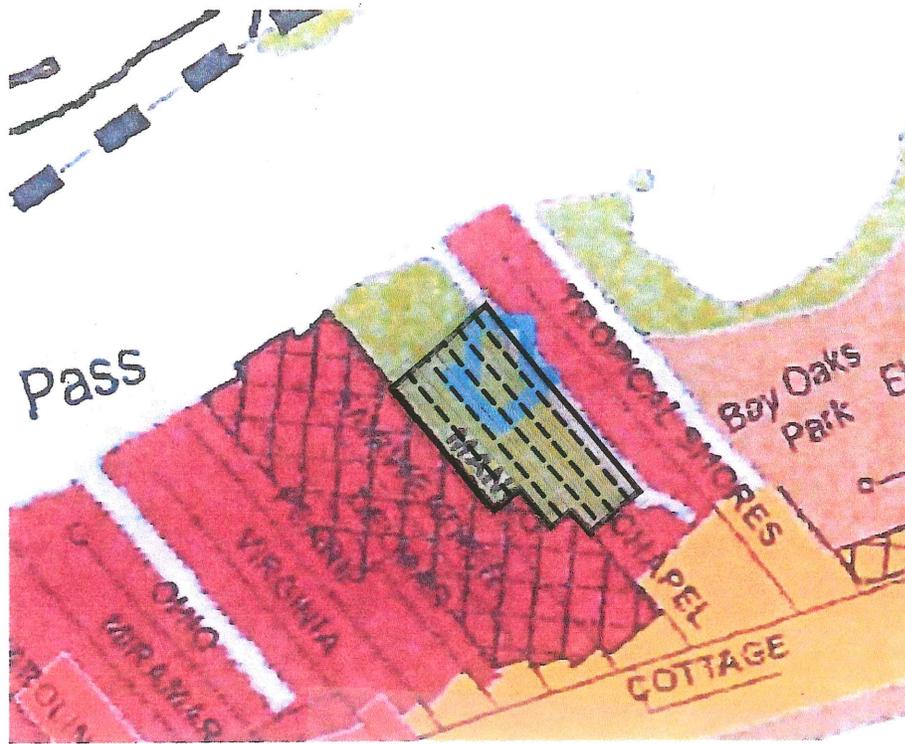

Town of Fort Myers Beach

Legend			
	City Limits		Mixed Residential
	Platted Overlay		Pedestrian Commercial
	Boulevard		Recreation
	Low Density		Tidal Water
	Marina		Wetlands

 **TDR Sending Area Overlay**

Seagrape Subdivision
 Section 19 - Township 46S - Range 24E
 Strap # 19-46-24-W3-0120C.0060
 Strap # 19-46-24-W3-0120B.0120



Environmental Planning & Consulting
Wetland Management
Marine Construction & Permitting

DESCRIPTION OF EXISTING LAND USES OF THE SUBJECT PROPERTY AND SURROUNDING PROPERTIES

The subject property is a vacant platted subdivision. A canal and residential properties are located to the east. Residential and mixed community commercial is located to the south which includes Town Hall, the Beach Presbyterian Church and Chapel Street. The property borders Mango Street to the west which is single family residential units and Seagrape Condominium.



Seagrape Subdivision
Strap# 19-46-24-W3-0120C.0060
Strap# 19-46-24-W3-0120B.0120
Small Scale Comprehensive Plan Amendment

Support Documentation:

Map and describe existing zoning of the subject property and surrounding properties.

ZONING

Prior to incorporation the subject property was zoned RM-2 a residential zoning that would allow duplex units on each lot. It was surrounded on the west by RM-2, on the south by C-1 and TFC-2 on the east side. This zoning indicates that the original planned use was for residential homes on the lots of record.

The Fort Myers Beach Official Zoning Map updated thorough April 1, 2004 and adopted May 17, 2004 through resolution 04-16 identifies the subject property as EC, Environmentally Critical.



Currently the subject property is surrounded on the west and south by RM zoning, Residential Multifamily. The purpose of the RM zoning district is to designate suitable locations for a wide variety of multifamily residences.


To the east it joins RC zoning, Residential Conservation. The purpose of the RC zoning district is to recognize certain older neighborhoods that had been zoned for duplex, multifamily, or mobile homes purposes prior to incorporation of the town. Some lots in this district are large enough to accommodate a second dwelling unit.

The 2004 resolution 04-16 changed the subject property zoning to EC, Environmentally Critical. The purpose of the EC zoning district is to designate beaches and significant wetlands whose preservation is deemed critical to the Town of Fort Myers Beach through its comprehensive plan, including: (1) Beaches that have been designated in the "Recreation" category on the future land use map, and (2) Wetlands that have been correctly designated in the "Wetlands" category on the future land use map.

Exhibit A Fort Myers Beach Official Zoning Map
(updated through April 1, 2004)

-- Zoning districts are surrounded by solid line --
-- For dotted outlines, see table for key --

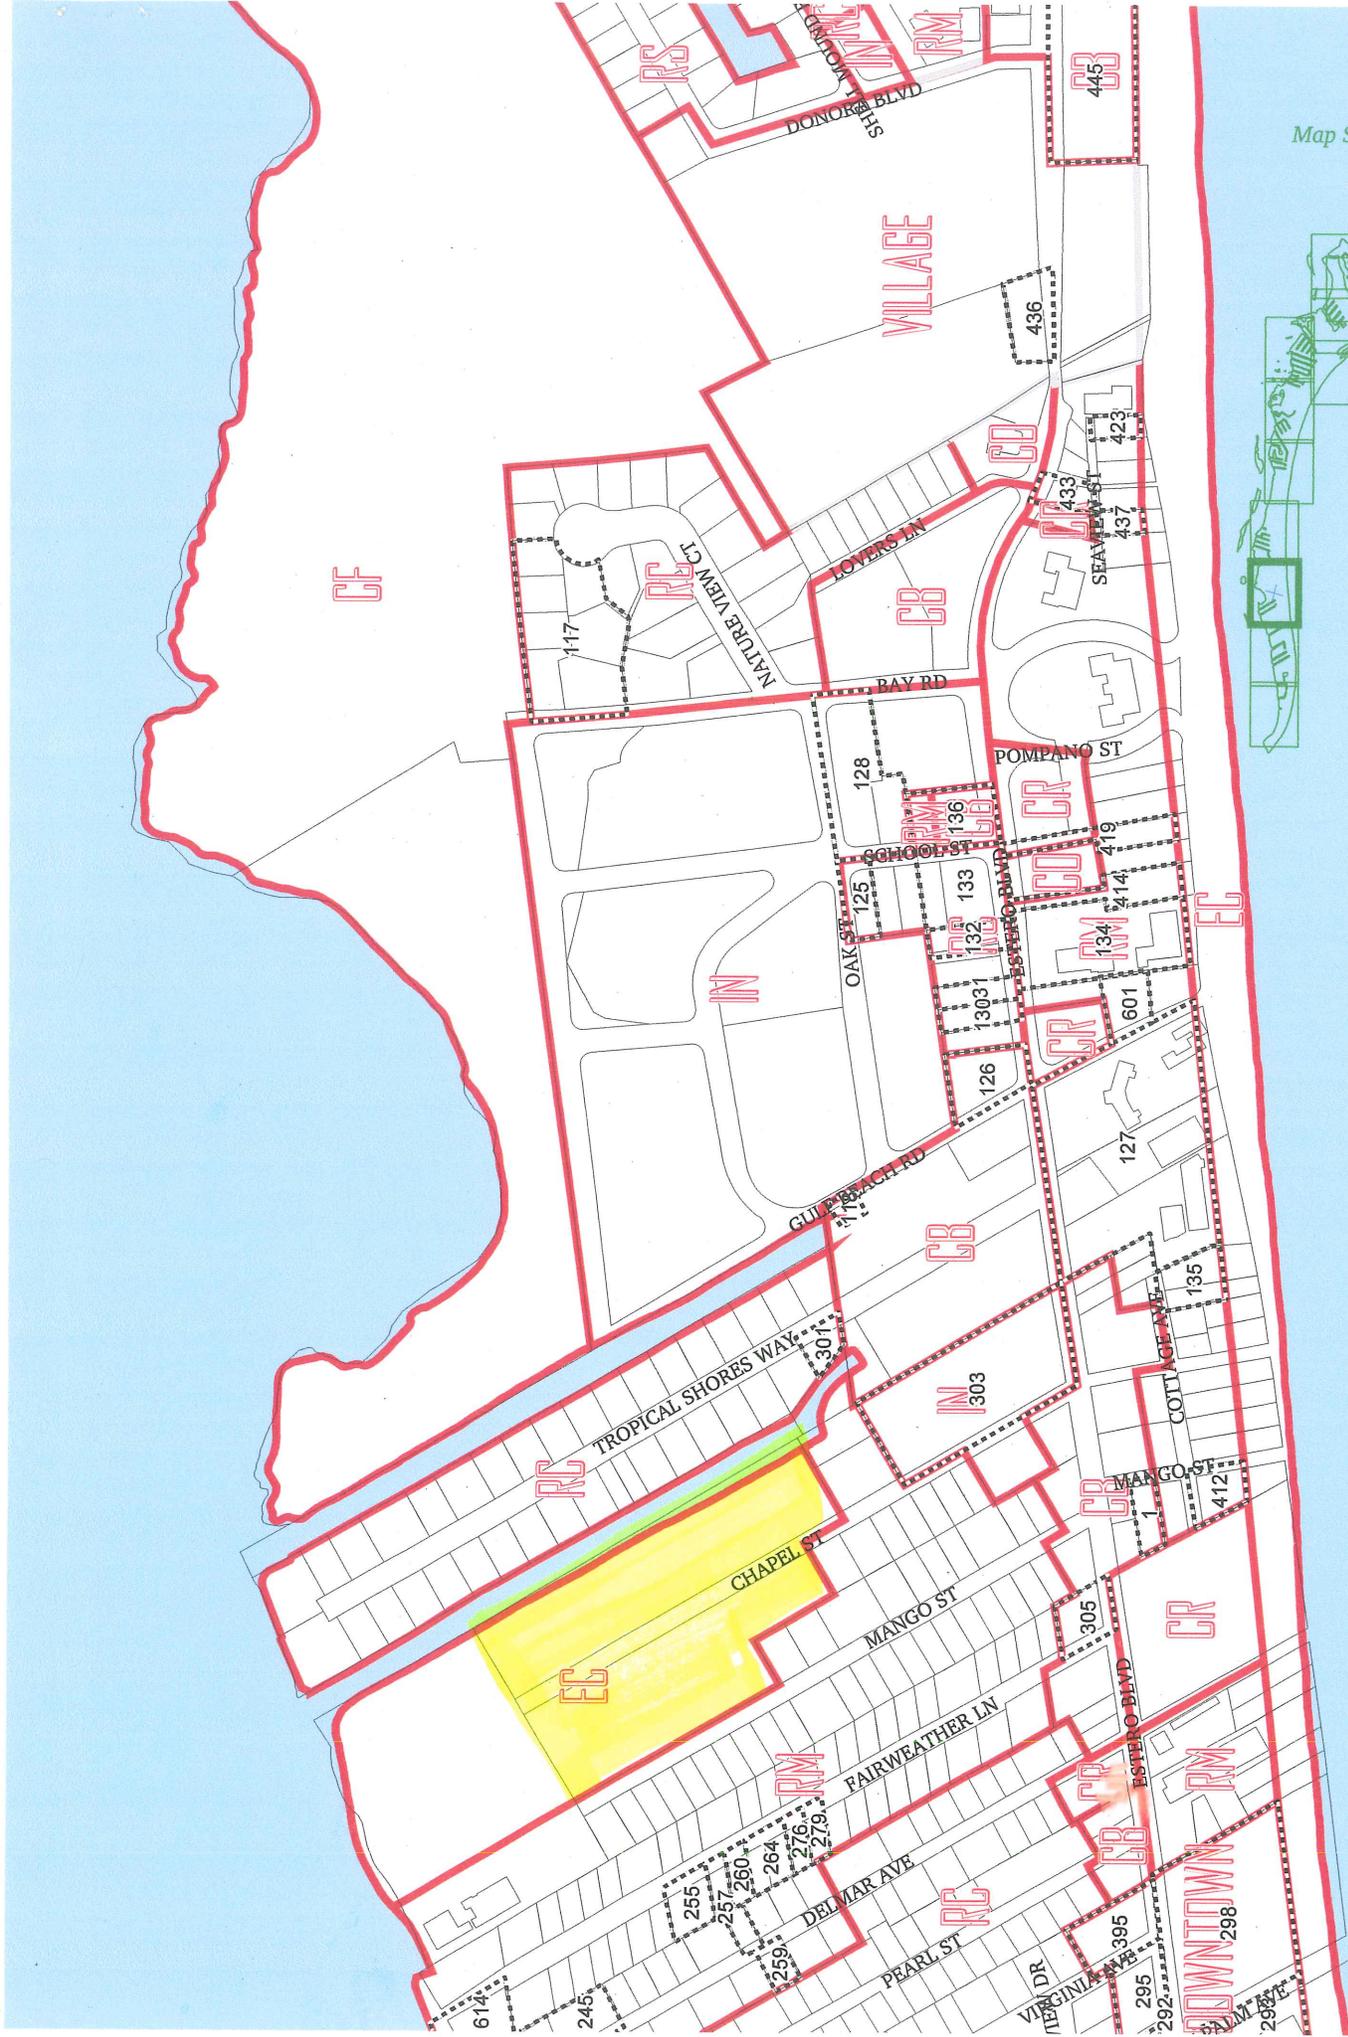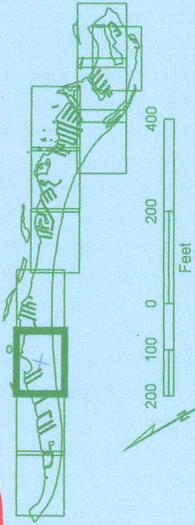

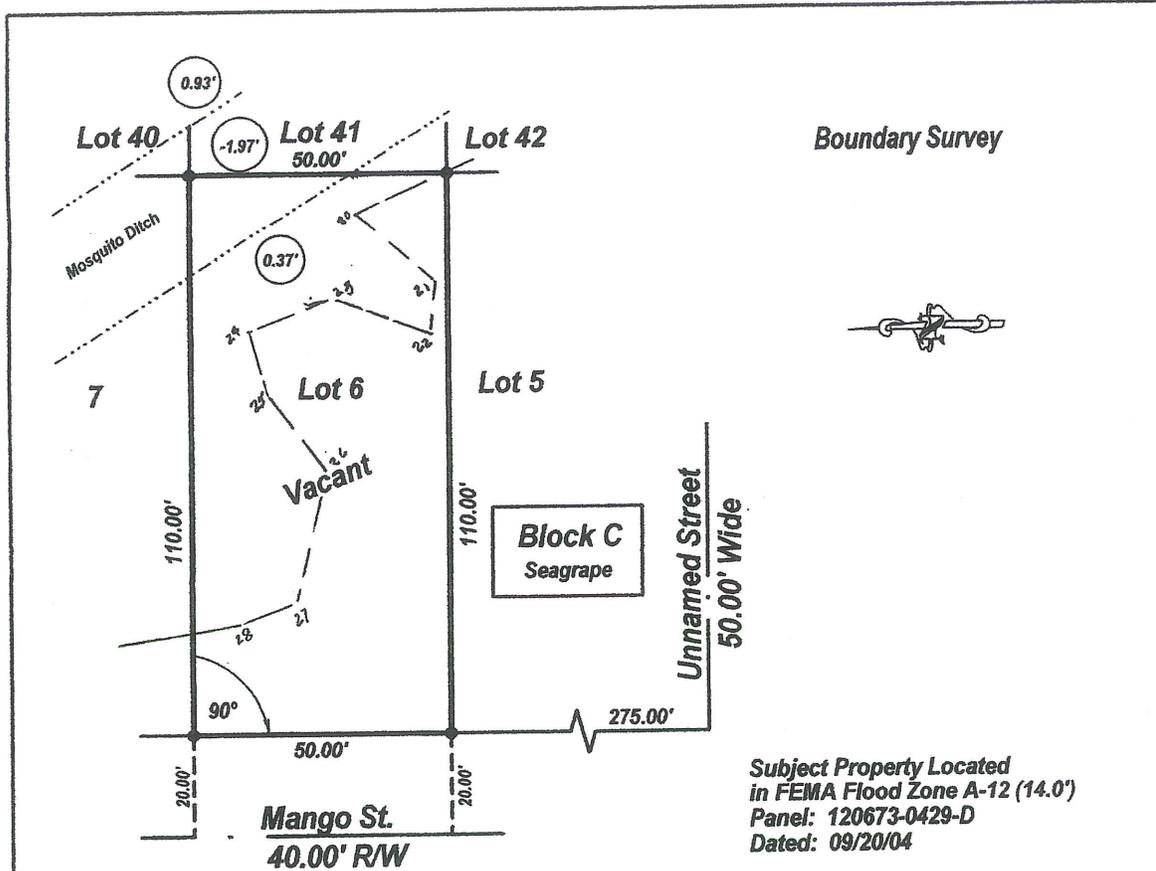

Subject Property Located
 in FEMA Flood Zone A-12 (14.0')
 Panel: 120673-0429-D
 Dated: 09/20/04

LEGAL DESCRIPTION:

Lot 6, Block C, Seagrape, a subdivision as recorded in Plat Book 4, Page 17, of the Public Records of Lee County, Florida.

CERTIFIED TO:
 Bob Linehan

PROPERTY ADDRESS:
 Mango Street
 Ft. Myers Beach, FL 33931

NOTES:

1. Description as furnished by Client. No search of the Public Records was Conducted by this Firm.
2. Elevations as shown are based on N.G.V.D. 1929 Datum unless otherwise Stated.
3. Bearings are based on Plat or Deed.
4. Encroachments are based on Plat.
5. There may be other easements not shown hereon recorded in the Public Record of Governing County.
6. No Determination of Hazardous Waste Materials have been made by this Firm.
7. Signor limits liability only up to the cost of the Survey.
8. This Survey is protected by Copyright and All Rights Are Reserved.
9. Not Valid without signature and Raised Seal.
10. This Sketch Does Not Reflect or Determine Ownership. This Sketch is Not an ALTA/ACSM Land Title Survey. Photocopying Forbidden, Copyrighted Material.
11. No copies shall be made without written Authorization. Possession of any such document is an offense against Intellectual Property as outlined within Chapter 815.04 & 815.045, Florida Statutes. Authorization by signed and sealed letter is required prior to possession of any Copyrighted documents. Failure to do so could result, if convicted, in a felony record.

LEGEND

- | | |
|----------------------------------|--|
| ○ = 1/2" Iron Pin/Cap Set | RW = Right of Way |
| ● = 1/2" Iron Rod Found | P.O.B. = Point of Beginning |
| △ = PK & TT Set | P.O.C. = Point of Commencement |
| ▲ = PK & TT Found | C.B.S. = Concrete Block Sill |
| ■ = Concrete Monument Found | N.G.V.D. = National Geodetic Vertical Datum (1929) |
| - - - = Centerline of Road | P.P. = Power Pole |
| -x- = Fence | T. PED = Telephone Pedestal |
| P.U.E. = Public Utility Easement | F.H. = Fire Hydrant |
| D.E. = Drainage Easement | C.B. = Catch Basin |
| P.C. = Point of Curve | D = Deed |
| P.T. = Point of Tangent | M = Measured |
| P.R.C. = Point of Reverse Curve | C = Calculated |
| | P = Plat |

Date: 10/15/04

Scale: 1" = 30'


Job #: 14042-6-C

R. L. Schumann
 R. L. SCHUMANN, RLS

REGISTERED LAND SURVEYOR
 #2239 - STATE OF FLORIDA

DATE OF SIGNATURE: 10/18/04

S & H LAND SURVEY COMPANY, INC.
 13591 McGREGOR BLVD., SUITE 19
 FORT MYERS, FLORIDA 33919
 PHONE: (239) 481-2366
 FAX: (239) 481-2437

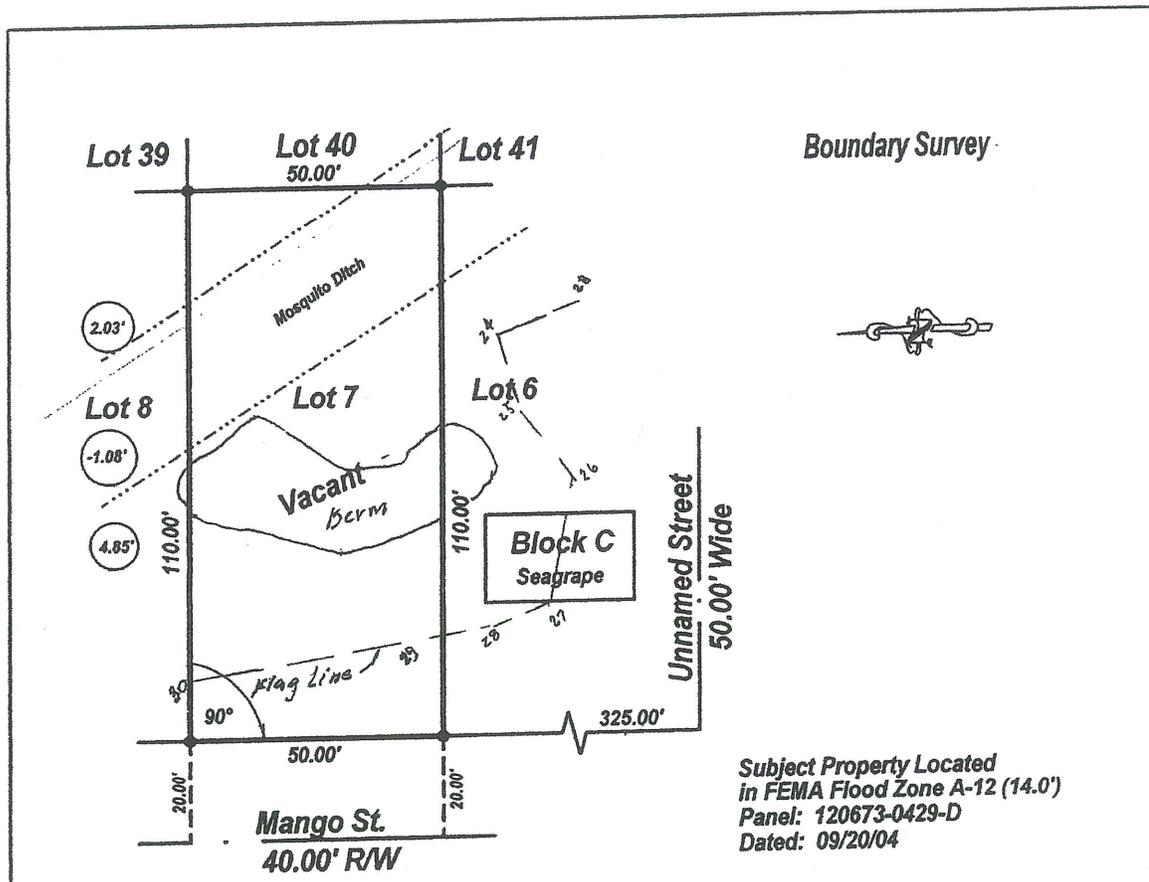

LEGAL DESCRIPTION:

Lot 7, Block C, Seagrave, a subdivision as recorded in Plat Book 4, Page 17, of the Public Records of Lee County, Florida.

CERTIFIED TO:
Jim Jamieson

PROPERTY ADDRESS:
Mango Street
Ft. Myers Beach, FL 33931

NOTES:

1. Description as furnished by Client. No search of the Public Records was Conducted by this Firm.
2. Elevations as shown are based on N.G.V.D. 1929 Datum unless otherwise Stated.
3. Bearings are based on Plat or Deed.
4. Encroachments are based on Plat.
5. There may be other easements not shown hereon recorded in the Public Record of Governing County.
6. No Determination of Hazardous Waste Materials have been made by this Firm.
7. Signor limits liability only up to the cost of the Survey.
8. This Survey is protected by Copyright and All Rights Are Reserved.
9. Not Valid without signature and Raised Seal.
10. This Sketch Does Not Reflect or Determine Ownership. This Sketch is Not an ALTA/ACSM Land Title Survey. Photocopying Forbidden, Copyrighted Material.
11. No copies shall be made without written Authorization. Possession of any such document is an offense against Intellectual Property as outlined within Chapter 815.04 & 815.045, Florida Statutes. Authorization by signed and sealed letter is required prior to possession of any Copyrighted documents. Failure to do so could result, if convicted, in a felony record.

LEGEND

- | | |
|----------------------------------|--|
| ○ = 1/2" Iron Pin/Cap Set | R/W = Right of Way |
| ● = 1/2" Iron Rod Found | P.O.B. = Point of Beginning |
| △ = PK & TT Set | P.O.C. = Point of Commencement |
| ▲ = PK & TT Found | C.B.S. = Concrete Block Stucco |
| ■ = Concrete Monument Found | N.G.V.D. = National Geodetic Vertical Datum (1929) |
| - - - = Centerline of Road | P.P. = Power Pole |
| -x- = Fence | T. PED = Telephone Pedestal |
| P.U.E. = Public Utility Easement | F.H. = Fire Hydrant |
| D.E. = Drainage Easement | C.B. = Catch Basin |
| P.C. = Point of Curve | D = Deed |
| P.T. = Point of Tangent | M = Measured |
| P.R.C. = Point of Reverse Curve | C = Calculated |
| | P = Plat |

Date: 10/15/04


Scale: 1" = 30'

Job #: 14042-7-C

R. L. Schumann
R. L. SCHUMANN, RLS
REGISTERED LAND SURVEYOR
#2239 - STATE OF FLORIDA

DATE OF SIGNATURE: 10/18/04

S & H LAND SURVEY COMPANY, INC.
13591 MCGREGOR BLVD., SUITE 19
FORT MYERS, FLORIDA 33919
PHONE: (239) 481-2366
FAX: (239) 481-2437

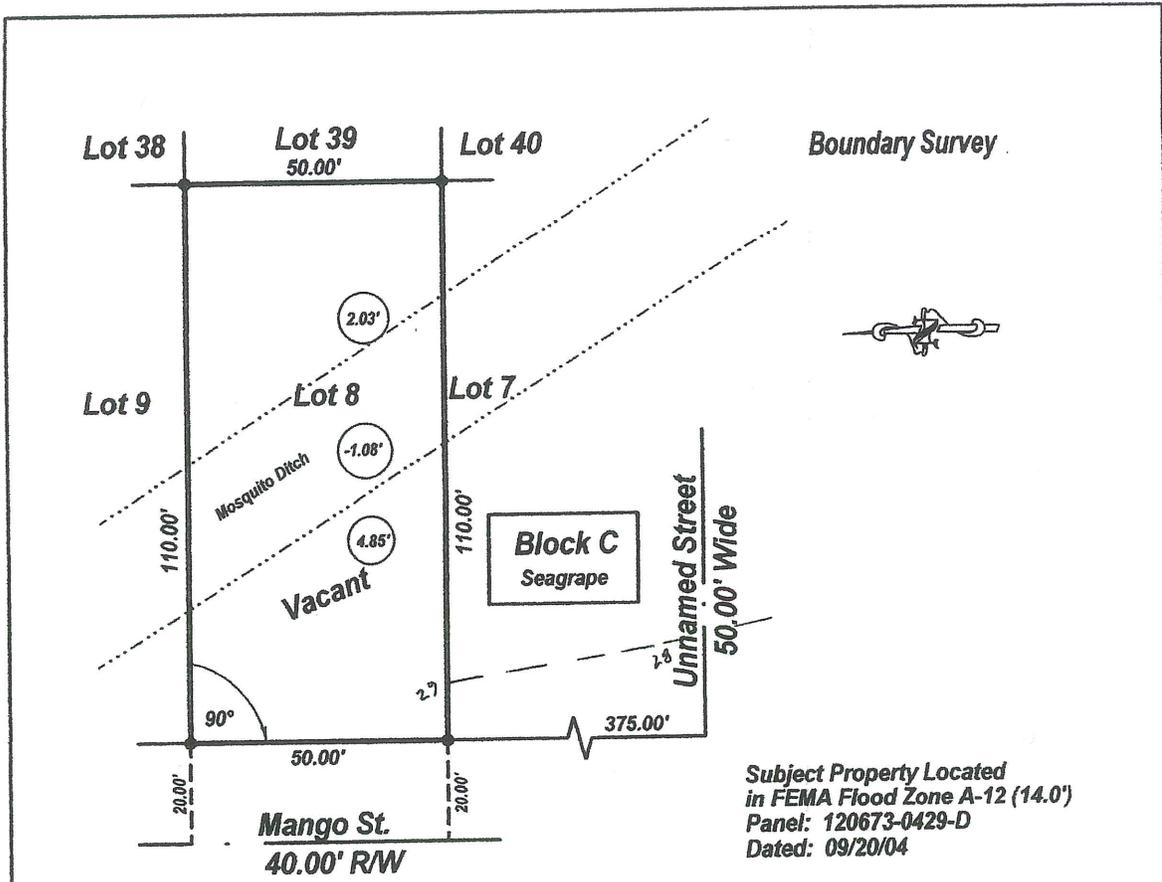

Subject Property Located
 in FEMA Flood Zone A-12 (14.0')
 Panel: 120673-0429-D
 Dated: 09/20/04

LEGAL DESCRIPTION:

Lot 8, Block C, Seagrape, a subdivision as recorded in Plat Book 4, Page 17, of the Public Records of Lee County, Florida.

CERTIFIED TO:
 Bob Linehan

PROPERTY ADDRESS:
 Mango Street
 Ft. Myers Beach, FL 33931

NOTES:

1. Description as furnished by Client. No search of the Public Records was Conducted by this Firm.
2. Elevations as shown are based on N.G.V.D. 1929 Datum unless otherwise Stated.
3. Bearings are based on Plat or Deed.
4. Encroachments are based on Plat.
5. There may be other easements not shown hereon recorded in the Public Record of Governing County.
6. No Determination of Hazardous Waste Materials have been made by this Firm.
7. Signor limits liability only up to the cost of the Survey.
8. This Survey is protected by Copyright and All Rights Are Reserved.
9. Not Valid without signature and Raised Seal.
10. This Sketch Does Not Reflect or Determine Ownership. This Sketch is Not an ALTA/ACSM Land Title Survey. Photocopying Forbidden, Copyrighted Material.
11. No copies shall be made without written Authorization. Possession of any such document is an offense against Intellectual Property as outlined within Chapter 815.04 & 815.045, Florida Statutes. Authorization by signed and sealed letter is required prior to possession of any Copyrighted documents. Failure to do so could result, if convicted, in a felony record.

LEGEND

- = 1/2" Iron Pin/Cap Set
- = 1/2" Iron Rod Found
- △ = PK & TT Set
- ▲ = PK & TT Found
- = Concrete Monument Found
- - - = Centerline of Road
- x- = Fence
- P.U.E. = Public Utility Easement
- D.E. = Drainage Easement
- P.C. = Point of Curve
- P.T. = Point of Tangent
- P.R.C. = Point of Reverse Curve
- R/W = Right of Way
- P.O.B. = Point of Beginning
- P.O.C. = Point of Commencement
- C.B.S. = Concrete Block Stucco
- N.G.V.D. = National Geodetic Vertical Datum (1929)
- P.P. = Power Pole
- T. PED = Telephone Pedestal
- F.H. = Fire Hydrant
- C.B. = Catch Basin
- D = Deed
- M = Measured
- C = Calculated
- P = Plat

Date: 10/15/04

Scale: 1" = 30'


Job #: 14042-8-C

R. L. Schumann

R. L. SCHUMANN, RLS
 REGISTERED LAND SURVEYOR
 #2239 - STATE OF FLORIDA

DATE OF SIGNATURE: 10/18/04

S & H LAND SURVEY COMPANY, INC.
 13591 MCGREGOR BLVD., SUITE 19
 FORT MYERS, FLORIDA 33919
 PHONE: (239) 481-2366
 FAX: (239) 481-2437

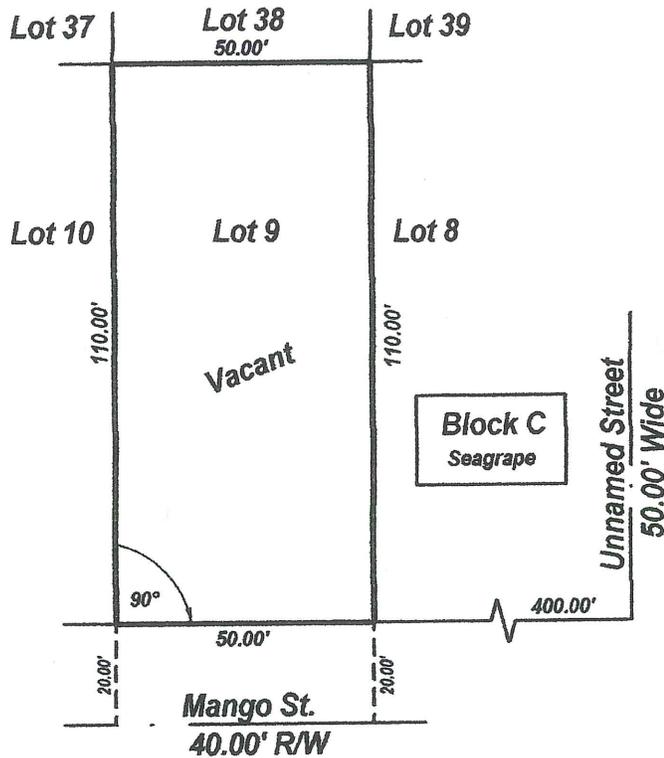

Boundary Sketch



Subject Property Located
in FEMA Flood Zone A-12 (14.0')
Panel: 120673-0429-D
Dated: 09/20/04

LEGAL DESCRIPTION:

Lot 9, Block C, Seagrape, a subdivision as recorded in Plat Book 4, Page 17, of the Public Records of Lee County, Florida.

CERTIFIED TO:

Jim Jamieson

PROPERTY ADDRESS:

Mango Street
Ft. Myers Beach, FL 33931

NOTES:

1. Description as furnished by Client. No search of the Public Records was Conducted by this Firm.
2. Elevations as shown are based on N.G.V.D. 1929 Datum unless otherwise Stated.
3. Bearings are based on Plat or Deed.
4. Encroachments are based on Plat.
5. There may be other easements not shown hereon recorded in the Public Record of Governing County.
6. No Determination of Hazardous Waste Materials have been made by this Firm.
7. Signor limits liability only up to the cost of the Survey.
8. This Survey is protected by Copyright and All Rights Are Reserved.
9. Not Valid without signature and Raised Seal.
10. This Sketch Does Not Reflect or Determine Ownership. This Sketch is Not an ALTA/ACSM Land Title Survey. Photocopying Forbidden, Copyrighted Material.
11. No copies shall be made without written Authorization. Possession of any such document is an offense against Intellectual Property as outlined within Chapter 815.04 & 815.045, Florida Statutes. Authorization by signed and sealed letter is required prior to possession of any Copyrighted documents. Failure to do so could result, if convicted, in a felony record.

LEGEND

- | | |
|----------------------------------|--|
| ○ = 1/2" Iron Pin/Cap Set | R/W = Right of Way |
| ● = 1/2" Iron Rod Found | P.O.B. = Point of Beginning |
| △ = PK & TT Set | P.O.C. = Point of Commencement |
| ▲ = PK & TT Found | C.B.S. = Concrete Block Stucco |
| ■ = Concrete Monument Found | N.G.V.D. = National Geodetic Vertical Datum (1929) |
| - - - = Centerline of Road | P.P. = Power Pole |
| —x— = Fence | T. PED = Telephone Pedestal |
| P.U.E. = Public Utility Easement | F.H. = Fire Hydrant |
| D.E. = Drainage Easement | C.B. = Catch Basin |
| P.C. = Point of Curve | D = Deed |
| P.T. = Point of Tangent | M = Measured |
| P.R.C. = Point of Reverse Curve | C = Calculated |
| | P = Plat |

Date: 10/15/04


Scale: 1" = 30'

Job #: 14042-9-C

R. L. Schumann
R. L. SCHUMANN, RLS
REGISTERED LAND SURVEYOR
#2239 - STATE OF FLORIDA

DATE OF SIGNATURE: 10/18/04

S & H LAND SURVEY COMPANY, INC.
13591 MCGREGOR BLVD., SUITE 19
FORT MYERS, FLORIDA 33919
PHONE: (239) 481-2366
FAX: (239) 481-2437

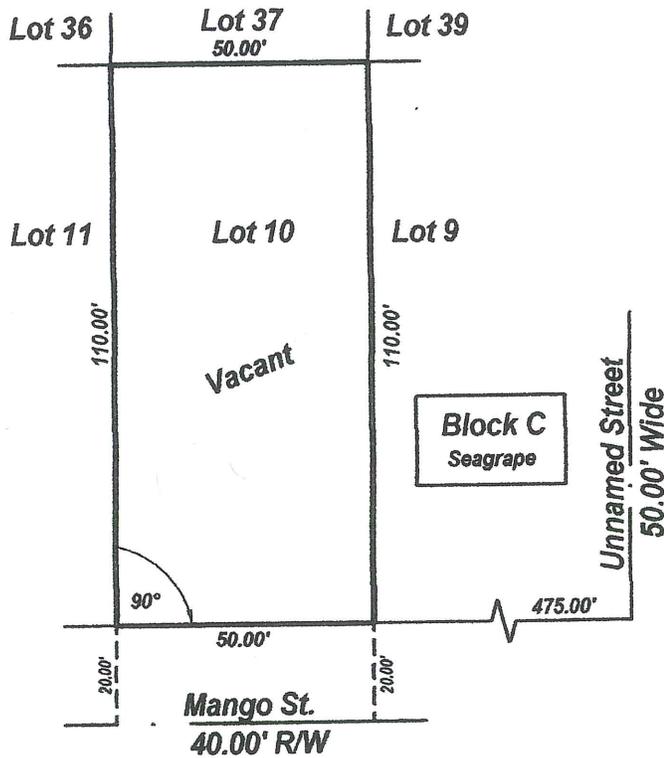

Boundary Sketch



Subject Property Located
in FEMA Flood Zone A-12 (14.0')
Panel: 120673-0429-D
Dated: 09/20/04

LEGAL DESCRIPTION:

Lot 10, Block C, Seagrape, a subdivision as recorded in Plat Book 4, Page 17, of the Public Records of Lee County, Florida.

CERTIFIED TO:
Bob Linehan

PROPERTY ADDRESS:
Mango Street
Ft. Myers Beach, FL 33931

NOTES:

1. Description as furnished by Client. No search of the Public Records was Conducted by this Firm.
2. Elevations as shown are based on N.G.V.D. 1929 Datum unless otherwise Stated.
3. Bearings are based on Plat or Deed.
4. Encroachments are based on Plat.
5. There may be other easements not shown hereon recorded in the Public Record of Governing County.
6. No Determination of Hazardous Waste Materials have been made by this Firm.
7. Signor limits liability only up to the cost of the Survey.
8. This Survey is protected by Copyright and All Rights Are Reserved.
9. Not Valid without signature and Raised Seal.
10. This Sketch Does Not Reflect or Determine Ownership. This Sketch is Not an ALTA/ACSM Land Title Survey. Photocopying Forbidden, Copyrighted Material.
11. No copies shall be made without written Authorization. Possession of any such document is an offense against Intellectual Property as outlined within Chapter 815.04 & 815.045, Florida Statutes. Authorization by signed and sealed letter is required prior to possession of any Copyrighted documents. Failure to do so could result, if convicted, in a felony record.

LEGEND

- = 1/2" Iron Pin/Cap Set
- = 1/2" Iron Rod Found
- △ = PK & TT Set
- ▲ = PK & TT Found
- = Concrete Monument Found
- - - = Centerline of Road
- x- = Fence
- P.U.E. = Public Utility Easement
- D.E. = Drainage Easement
- P.C. = Point of Curve
- P.T. = Point of Tangent
- P.R.C. = Point of Reverse Curve
- R/W = Right of Way
- P.O.B. = Point of Beginning
- P.O.C. = Point of Commencement
- C.B.S. = Concrete Block Stucco
- N.G.V.D. = National Geodetic Vertical Datum (1929)
- p.p. = Power Pole
- T. PED = Telephone Pedestal
- F.H. = Fire Hydrant
- C.B. = Catch Basin
- D = Deed
- M = Measured
- C = Calculated
- P = Plat

Date: 10/15/04


Scale: 1" = 30'

Job #: 14042-10-C

R. L. Schumann
R. L. SCHUMANN, RLS
REGISTERED LAND SURVEYOR
#2239 - STATE OF FLORIDA

DATE OF SIGNATURE: 10/18/04

S & H LAND SURVEY COMPANY, INC.
13591 MCGREGOR BLVD., SUITE 19
FORT MYERS, FLORIDA 33919
PHONE: (239) 481-2366
FAX: (239) 481-2437

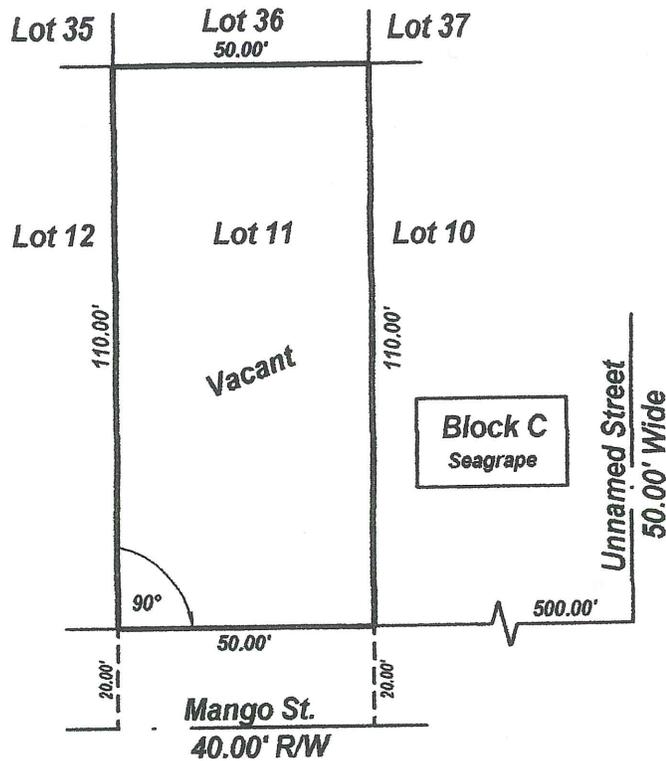

Boundary Sketch

Subject Property Located
in FEMA Flood Zone A-12 (14.0')
Panel: 120673-0429-D
Dated: 09/20/04

LEGAL DESCRIPTION:

Lot 11, Block C, Seagrape, a subdivision as recorded in Plat Book 4, Page 17, of the Public Records of Lee County, Florida.

CERTIFIED TO:
Jim Jamieson

PROPERTY ADDRESS:
Mango Street
Ft. Myers Beach, FL 33931

NOTES:

1. Description as furnished by Client. No search of the Public Records was Conducted by this Firm.
2. Elevations as shown are based on N.G.V.D. 1929 Datum unless otherwise Stated.
3. Bearings are based on Plat or Deed.
4. Encroachments are based on Plat.
5. There may be other easements not shown hereon recorded in the Public Record of Governing County.
6. No Determination of Hazardous Waste Materials have been made by this Firm.
7. Signor limits liability only up to the cost of the Survey.
8. This Survey is protected by Copyright and All Rights Are Reserved.
9. Not Valid without signature and Raised Seal.
10. This Sketch Does Not Reflect or Determine Ownership. This Sketch is Not an ALTA/ACSM Land Title Survey. Photocopying Forbidden, Copyrighted Material.
11. No copies shall be made without written Authorization. Possession of any such document is an offense against Intellectual Property as outlined within Chapter 815.04 & 815.045, Florida Statutes. Authorization by signed and sealed letter is required prior to possession of any Copyrighted documents. Failure to do so could result, if convicted, in a felony record.


LEGEND

- = 1/2" Iron Pin/Cap Set
- = 1/2" Iron Rod Found
- △ = PK & TT Set
- ▲ = PK & TT Found
- = Concrete Monument Found
- - - = Centerline of Road
- x- = Fence
- P.U.E. = Public Utility Easement
- D.E. = Drainage Easement
- P.C. = Point of Curve
- P.T. = Point of Tangent
- P.R.C. = Point of Reverse Curve
- R/W = Right of Way
- P.O.B. = Point of Beginning
- P.O.C. = Point of Commencement
- C.B.S. = Concrete Block Stucco
- N.G.V.D. = National Geodetic Vertical Datum (1929)
- P.P. = Power Pole
- T. PED = Telephone Pedestal
- F.H. = Fire Hydrant
- C.B. = Catch Basin
- D = Deed
- M = Measured
- C = Calculated
- P = Plat

Date: 10/15/04
Scale: 1" = 30'
Job #: 14042-11-C

R. L. Schumann
R. L. SCHUMANN, RLS
REGISTERED LAND SURVEYOR
#2239 - STATE OF FLORIDA
DATE OF SIGNATURE: 10/18/04

S & H LAND SURVEY COMPANY, INC.
13591 MCGREGOR BLVD., SUITE 19
FORT MYERS, FLORIDA 33919
PHONE: (239) 481-2366
FAX: (239) 481-2437

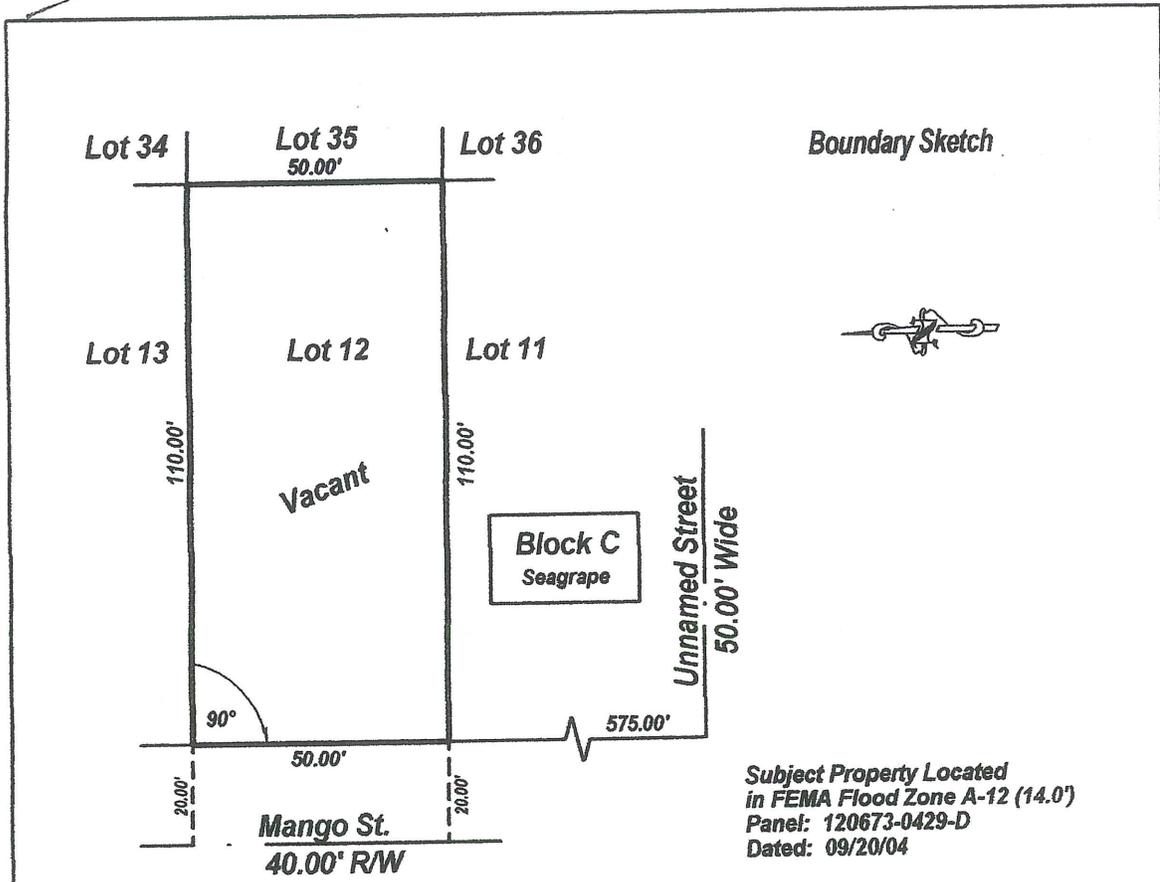

LEGAL DESCRIPTION:

Lot 12, Block C, Seagrape, a subdivision as recorded in Plat Book 4, Page 17, of the Public Records of Lee County, Florida.

CERTIFIED TO:
Bob Linehan

PROPERTY ADDRESS:
Mango Street
Ft. Myers Beach, FL 33931

NOTES:

1. Description as furnished by Client. No search of the Public Records was Conducted by this Firm.
2. Elevations as shown are based on N.G.V.D. 1929 Datum unless otherwise Stated.
3. Bearings are based on Plat or Deed.
4. Encroachments are based on Plat.
5. There may be other easements not shown hereon recorded in the Public Record of Governing County.
6. No Determination of Hazardous Waste Materials have been made by this Firm.
7. Signor limits liability only up to the cost of the Survey.
8. This Survey is protected by Copyright and All Rights Are Reserved.
9. Not Valid without signature and Raised Seal.
10. This Sketch Does Not Reflect or Determine Ownership. This Sketch is Not an ALTA/ACSM Land Title Survey. Photocopying Forbidden, Copyrighted Material.
11. No copies shall be made without written Authorization. Possession of any such document is an offense against Intellectual Property as outlined within Chapter 815.04 & 815.045, Florida Statutes. Authorization by signed and sealed letter is required prior to possession of any Copyrighted documents. Failure to do so could result, if convicted, in a felony record.

LEGEND

- | | |
|----------------------------------|--|
| ○ = 1/2" Iron Pin/Cap Set | R/W = Right of Way |
| ● = 1/2" Iron Rod Found | P.O.B. = Point of Beginning |
| △ = PK & TT Set | P.O.C. = Point of Commencement |
| ▲ = PK & TT Found | C.B.S. = Concrete Block Stucco |
| ■ = Concrete Monument Found | N.G.V.D. = National Geodetic Vertical Datum (1929) |
| - - - = Centerline of Road | P.P. = Power Pole |
| —x— = Fence | T. PED = Telephone Pedestal |
| P.U.E. = Public Utility Easement | F.H. = Fire Hydrant |
| D.E. = Drainage Easement | C.B. = Catch Basin |
| P.C. = Point of Curve | D = Deed |
| P.T. = Point of Tangent | M = Measured |
| P.R.C. = Point of Reverse Curve | C = Calculated |
| | P = Plat |

Date: 10/15/04

Scale: 1" = 30'


Job #: 14042-12-C



**R. L. SCHUMANN, RLS
REGISTERED LAND SURVEYOR
#2239 - STATE OF FLORIDA**

DATE OF SIGNATURE: 10/18/04

**S & H LAND SURVEY COMPANY, INC.
13591 MCGREGOR BLVD., SUITE 19
FORT MYERS, FLORIDA 33919
PHONE: (239) 481-2366
FAX: (239) 481-2437**

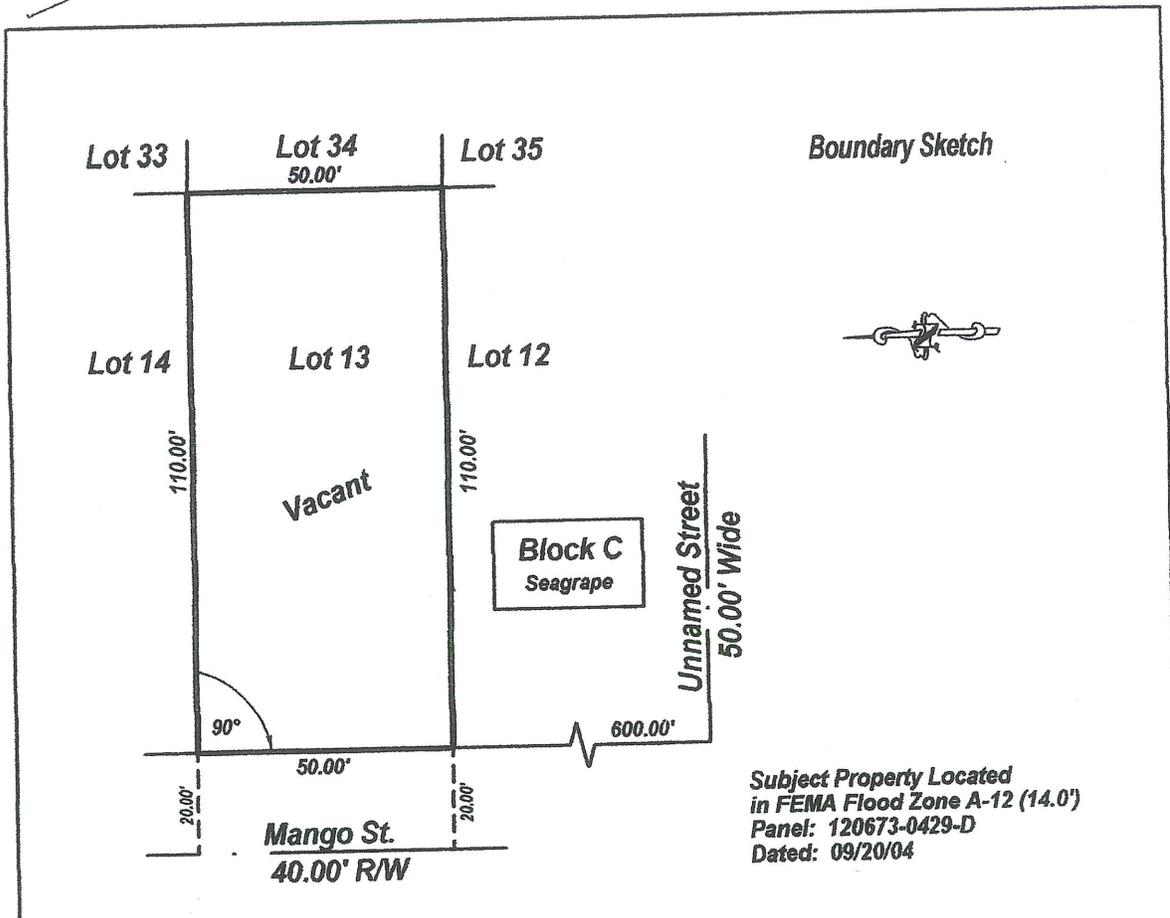

Subject Property Located
in FEMA Flood Zone A-12 (14.0')
Panel: 120673-0429-D
Dated: 09/20/04

LEGAL DESCRIPTION:
Lot 13, Block C, Seagrape, a subdivision as recorded in Plat Book 4, Page 17, of
the Public Records of Lee County, Florida.

CERTIFIED TO:
Jim Jamieson

PROPERTY ADDRESS:
Mango Street
Ft. Myers Beach, FL 33931

NOTES:

1. Description as furnished by Client. No search of the Public Records was Conducted by this Firm.
2. Elevations as shown are based on N.G.V.D. 1929 Datum unless otherwise Stated.
3. Bearings are based on Plat or Deed.
4. Encroachments are based on Plat.
5. There may be other easements not shown hereon recorded in the Public Record of Governing County.
6. No Determination of Hazardous Waste Materials have been made by this Firm.
7. Signor limits liability only up to the cost of the Survey.
8. This Survey is protected by Copyright and All Rights Are Reserved.
9. Not Valid without signature and Raised Seal.
10. This Sketch Does Not Reflect or Determine Ownership. This Sketch is Not an ALTA/ACSM Land Title Survey. Photocopying Forbidden, Copyrighted Material.
11. No copies shall be made without written Authorization. Possession of any such document is an offense against Intellectual Property as outlined within Chapter 815.04 & 815.045, Florida Statutes. Authorization by signed and sealed letter is required prior to possession of any Copyrighted documents. Failure to do so could result, if convicted, in a felony record.


LEGEND

- = 1/2" Iron Pin/Cap Set
- = 1/2" Iron Rod Found
- △ = PK & TT Set
- ▲ = PK & TT Found
- = Concrete Monument Found
- - - = Centerline of Road
- x- = Fence
- P.U.E. = Public Utility Easement
- D.E. = Drainage Easement
- P.C. = Point of Curve
- P.T. = Point of Tangent
- P.R.C. = Point of Reverse Curve
- R/W = Right of Way
- P.O.B. = Point of Beginning
- P.O.C. = Point of Commencement
- C.B.S. = Concrete Block Stucco
- N.G.V.D. = National Geodetic Vertical Datum (1929)
- p.p. = Power Pole
- T. PED = Telephone Pedestal
- F.H. = Fire Hydrant
- C.B. = Catch Basin
- D = Deed
- M = Measured
- C = Calculated
- P = Plat

Date: 10/15/04
Scale: 1" = 30'
Job #: 14042-13-C

R. L. Schumann
R. L. SCHUMANN, RLS
REGISTERED LAND SURVEYOR
#2239 - STATE OF FLORIDA
DATE OF SIGNATURE: 10/18/04

S & H LAND SURVEY COMPANY, INC.
13591 MCGREGOR BLVD., SUITE 19
FORT MYERS, FLORIDA 33919
PHONE: (239) 481-2366
FAX: (239) 481-2437

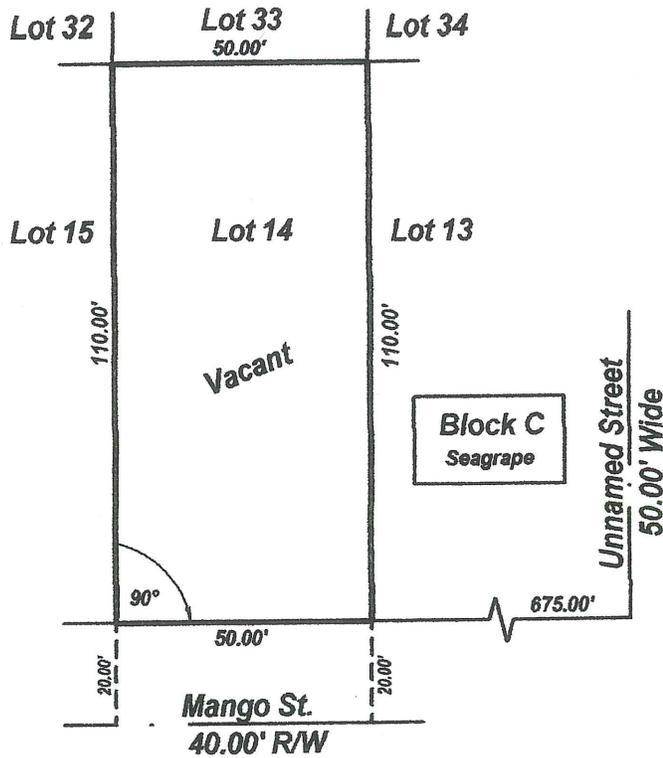

Boundary Sketch

Subject Property Located
in FEMA Flood Zone A-12 (14.0')
Panel: 120673-0429-D
Dated: 09/20/04

LEGAL DESCRIPTION:

Lot 14, Block C, Seagrape, a subdivision as recorded in Plat Book 4, Page 17, of the Public Records of Lee County, Florida.

CERTIFIED TO:
Bob Linehan

PROPERTY ADDRESS:
Mango Street
Ft. Myers Beach, FL 33931

NOTES:

1. Description as furnished by Client. No search of the Public Records was Conducted by this Firm.
2. Elevations as shown are based on N.G.V.D. 1929 Datum unless otherwise Stated.
3. Bearings are based on Plat or Deed.
4. Encroachments are based on Plat.
5. There may be other easements not shown hereon recorded in the Public Record of Governing County.
6. No Determination of Hazardous Waste Materials have been made by this Firm.
7. Signor limits liability only up to the cost of the Survey.
8. This Survey is protected by Copyright and All Rights Are Reserved.
9. Not Valid without signature and Raised Seal.
10. This Sketch Does Not Reflect or Determine Ownership. This Sketch is Not an ALTA/ACSM Land Title Survey. Photocopying Forbidden, Copyrighted Material.
11. No copies shall be made without written Authorization. Possession of any such document is an offense against Intellectual Property as outlined within Chapter 815.04 & 815.045, Florida Statutes. Authorization by signed and sealed letter is required prior to possession of any Copyrighted documents. Failure to do so could result, if convicted, in a felony record.

LEGEND

- | | |
|----------------------------------|--|
| ○ = 1/2" Iron Pin/Cap Set | R/W = Right of Way |
| ● = 1/2" Iron Rod Found | P.O.B. = Point of Beginning |
| △ = PK & TT Set | P.O.C. = Point of Commencement |
| ▲ = PK & TT Found | C.B.S. = Concrete Block Stucco |
| ■ = Concrete Monument Found | N.G.V.D. = National Geodetic Vertical Datum (1929) |
| - - - = Centerline of Road | P.P. = Power Pole |
| —+— = Fence | T.PED = Telephone Pedestal |
| P.U.E. = Public Utility Easement | F.H. = Fire Hydrant |
| D.E. = Drainage Easement | C.B. = Catch Basin |
| P.C. = Point of Curve | D = Deed |
| P.T. = Point of Tangent | M = Measured |
| P.R.C. = Point of Reverse Curve | C = Calculated |
| | P = Plat |

Date: 10/15/04


Scale: 1" = 30'

Job #: 14042-14-C

R. L. Schumann
R. L. SCHUMANN, RLS
REGISTERED LAND SURVEYOR
#2239 - STATE OF FLORIDA

DATE OF SIGNATURE: 10/18/04

S & H LAND SURVEY COMPANY, INC.
13591 MCGREGOR BLVD., SUITE 19
FORT MYERS, FLORIDA 33919
PHONE: (239) 481-2366
FAX: (239) 481-2437

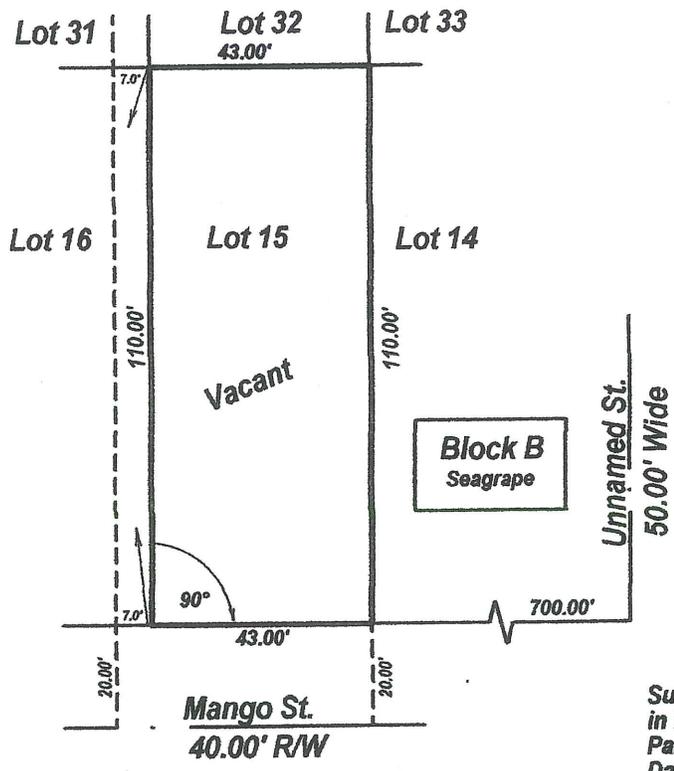

Boundary Sketch

Subject Property Located
in FEMA Flood Zone A-12 (14.0')
Panel: 120673-0429-D
Dated: 09/20/04

LEGAL DESCRIPTION:
Lot 15 less the North 7.0' thereof, Block C, Seagrave, a subdivision as recorded in Plat Book 4, Page 17, of the Public Records of Lee County, Florida.

CERTIFIED TO:
Jim Jamieson

PROPERTY ADDRESS:
Mango Street
Ft. Myers Beach, FL 33931

NOTES:

1. Description as furnished by Client. No search of the Public Records was Conducted by this Firm.
2. Elevations as shown are based on N.G.V.D. 1929 Datum unless otherwise Stated.
3. Bearings are based on Plat or Deed.
4. Encroachments are based on Plat.
5. There may be other easements not shown hereon recorded in the Public Record of Governing County.
6. No Determination of Hazardous Waste Materials have been made by this Firm.
7. Signor limits liability only up to the cost of the Survey.
8. This Survey is protected by Copyright and All Rights Are Reserved.
9. Not Valid without signature and Raised Seal.
10. This Sketch Does Not Reflect or Determine Ownership. This Sketch is Not an ALTA/ACSM Land Title Survey. Photocopying Forbidden, Copyrighted Material.
11. No copies shall be made without written Authorization. Possession of any such document is an offense against Intellectual Property as outlined within Chapter 815.04 & 815.045, Florida Statutes. Authorization by signed and sealed letter is required prior to possession of any Copyrighted documents. Failure to do so could result, if convicted, in a felony record.


LEGEND

- = 1/2" Iron Pin/Cap Set
- = 1/2" Iron Rod Found
- △ = PK & TT Set
- ▲ = PK & TT Found
- = Concrete Monument Found
- - - = Centerline of Road
- x- = Fence
- P.U.E. = Public Utility Easement
- D.E. = Drainage Easement
- P.C. = Point of Curve
- P.T. = Point of Tangent
- P.R.C. = Point of Reverse Curve
- RW = Right of Way
- P.O.B. = Point of Beginning
- P.O.C. = Point of Commencement
- C.B.S. = Concrete Block Stucco
- N.G.V.D. = National Geodetic Vertical Datum (1929)
- P.P. = Power Pole
- T. PED = Telephone Pedestal
- F.H. = Fire Hydrant
- C.B. = Catch Basin
- D = Deed
- M = Measured
- C = Calculated
- P = Plat

Date: 10/15/04
Scale: 1" = 30'
Job #: 14042-15-C


R. L. SCHUMANN, RLS
REGISTERED LAND SURVEYOR
#2239 - STATE OF FLORIDA
DATE OF SIGNATURE: 10/18/04

S & H LAND SURVEY COMPANY, INC.
13591 MCGREGOR BLVD., SUITE 19
FORT MYERS, FLORIDA 33919
PHONE: (239) 481-2366
FAX: (239) 481-2437

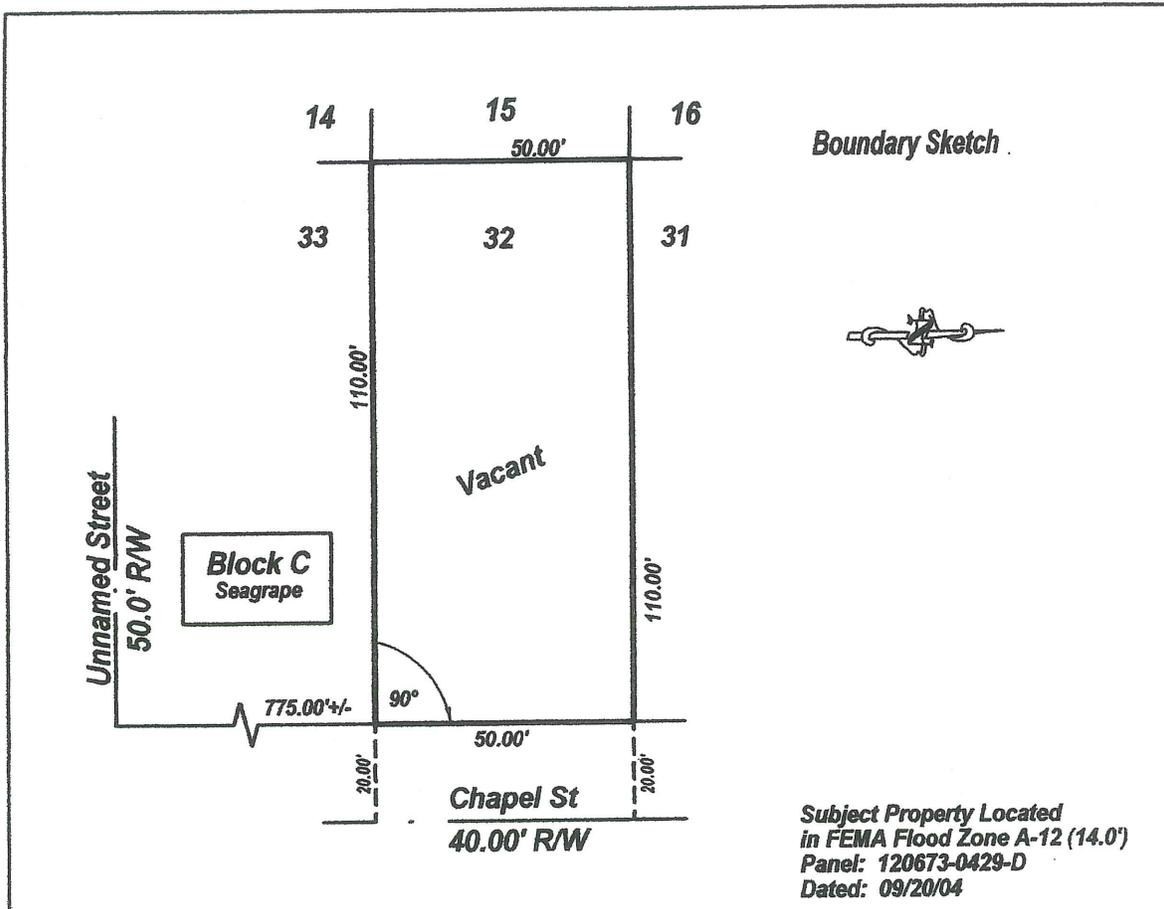

LEGAL DESCRIPTION:

Lot 32, Block C, Seagrape, a subdivision as recorded in Plat Book 4, Page 17, of the Public Records of Lee County, Florida.

CERTIFIED TO:
Bob Linehan

PROPERTY ADDRESS:
Chapel Street
Ft. Myers Beach, FL 33931

NOTES:

1. Description as furnished by Client. No search of the Public Records was Conducted by this Firm.
2. Elevations as shown are based on N.G.V.D. 1929 Datum unless otherwise Stated.
3. Bearings are based on Plat or Deed.
4. Encroachments are based on Plat.
5. There may be other easements not shown hereon recorded in the Public Record of Governing County.
6. No-Determination of Hazardous Waste Materials have been made by this Firm.
7. Signor limits liability only up to the cost of the Survey.
8. This Survey is protected by Copyright and All Rights Are Reserved.
9. Not Valid without signature and Raised Seal.
10. This Sketch Does Not Reflect or Determine Ownership. This Sketch is Not an ALTA/ACSM Land Title Survey. Photocopying Forbidden, Copyrighted Material.
11. No copies shall be made without written Authorization. Possession of any such document is an offense against Intellectual Property as outlined within Chapter §15.04 & §15.045, Florida Statutes. Authorization by signed and sealed letter is required prior to possession of any Copyrighted documents. Failure to do so could result, if convicted, in a felony record.

LEGEND

- | | |
|----------------------------------|--|
| ○ = 1/2" Iron Pin/Cap Set | RW = Right of Way |
| ● = 1/2" Iron Rod Found | P.O.B. = Point of Beginning |
| △ = PK & TT Set | P.O.C. = Point of Commencement |
| ▲ = PK & TT Found | C.B.S. = Concrete Block Stucco |
| ■ = Concrete Monument Found | N.G.V.D. = National Geodetic Vertical Datum (1929) |
| - · - = Centerline of Road | P.P. = Power Pole |
| - - - = Fence | T. PED = Telephone Pedestal |
| P.U.E. = Public Utility Easement | F.H. = Fire Hydrant |
| D.E. = Drainage Easement | C.B. = Catch Basin |
| P.C. = Point of Curve | D = Deed |
| P.T. = Point of Tangent | M = Measured |
| P.R.C. = Point of Reverse Curve | C = Calculated |
| | P = Plat |

Date: 10/15/04


Scale: 1" = 30'

Job #: 14042-32-C

R. L. Schumann
R. L. SCHUMANN, RLS
REGISTERED LAND SURVEYOR
#2239 - STATE OF FLORIDA

DATE OF SIGNATURE: 10/18/04

S & H LAND SURVEY COMPANY, INC.
13591 McGREGOR BLVD., SUITE 19
FORT MYERS, FLORIDA 33919
PHONE: (239) 481-2366
FAX: (239) 481-2437

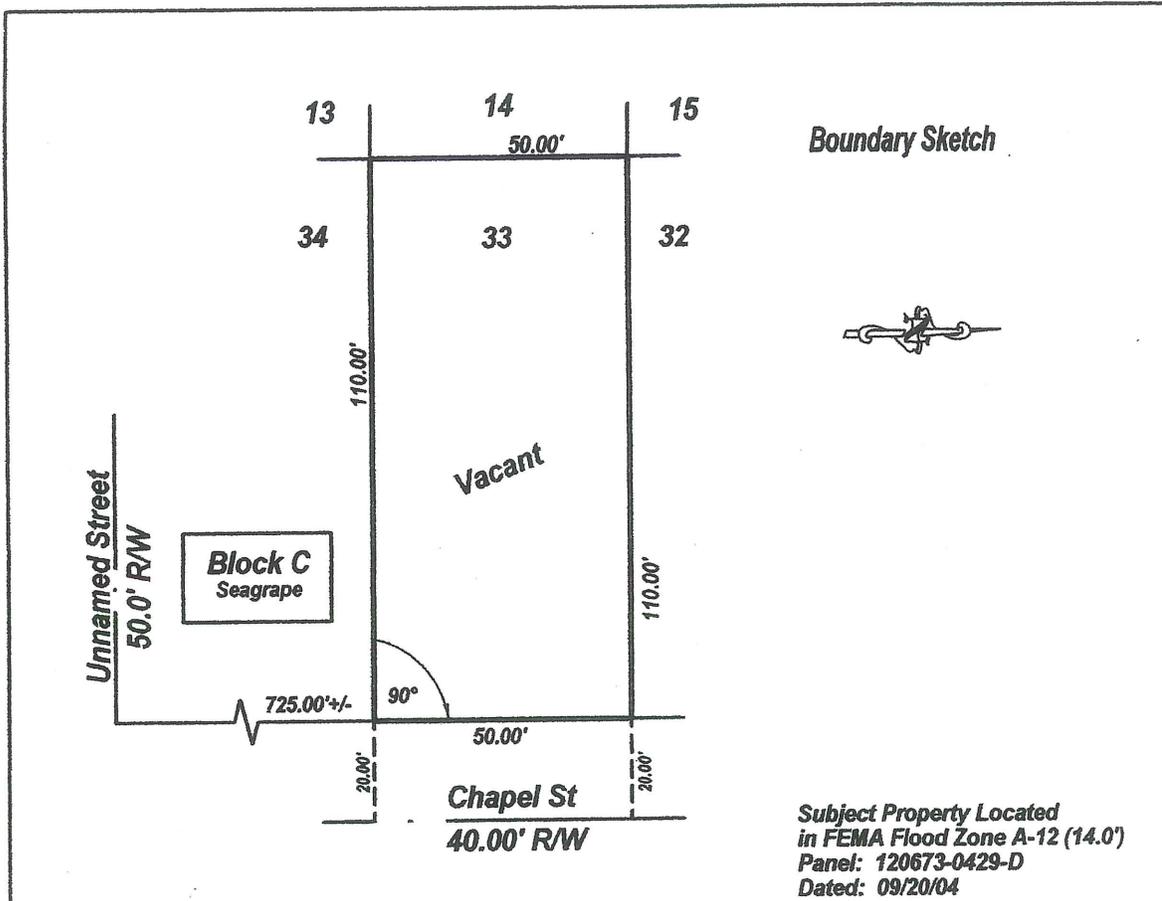

LEGAL DESCRIPTION:

Lot 33, Block C, Seagrape, a subdivision as recorded in Plat Book 4, Page 17, of the Public Records of Lee County, Florida.

CERTIFIED TO:
Jim Jamieson

PROPERTY ADDRESS:
Chapel Street
Ft. Myers Beach, FL 33931

NOTES:

1. Description as furnished by Client. No search of the Public Records was Conducted by this Firm.
2. Elevations as shown are based on N.G.V.D. 1929 Datum unless otherwise Stated.
3. Bearings are based on Plat or Deed.
4. Encroachments are based on Plat.
5. There may be other easements not shown hereon recorded in the Public Record of Governing County.
6. No Determination of Hazardous Waste Materials have been made by this Firm.
7. Signor limits liability only up to the cost of the Survey.
8. This Survey is protected by Copyright and All Rights Are Reserved.
9. Not Valid without signature and Raised Seal.
10. This Sketch Does Not Reflect or Determine Ownership. This Sketch is Not an ALTA/ACSM Land Title Survey. Photocopying Forbidden, Copyrighted Material.
11. No copies shall be made without written Authorization. Possession of any such document is an offense against Intellectual Property as outlined within Chapter 815.04 & 815.045, Florida Statutes. Authorization by signed and sealed letter is required prior to possession of any Copyrighted documents. Failure to do so could result, if convicted, in a felony record.

LEGEND

- | | |
|----------------------------------|--|
| ○ = 1/2" Iron Pin/Cap Set | R/W = Right of Way |
| ● = 1/2" Iron Rod Found | P.O.B. = Point of Beginning |
| △ = PK & TT Set | P.O.C. = Point of Commencement |
| ▲ = PK & TT Found | C.B.S. = Concrete Block Stucco |
| ■ = Concrete Monument Found | N.G.V.D. = National Geodetic Vertical Datum (1929) |
| - - - = Centerline of Road | P.P. = Power Pole |
| - x - = Fence | T. PED = Telephone Pedestal |
| P.U.E. = Public Utility Easement | F.H. = Fire Hydrant |
| D.E. = Drainage Easement | C.B. = Catch Basin |
| P.C. = Point of Curve | D = Deed |
| P.T. = Point of Tangent | M = Measured |
| P.R.C. = Point of Reverse Curve | C = Calculated |
| | P = Plat |

Date: 10/15/04


Scale: 1" = 30'

Job #: 14042-33-C

R. L. Schumann
R. L. SCHUMANN, RLS
REGISTERED LAND SURVEYOR
#2239 - STATE OF FLORIDA

DATE OF SIGNATURE: 10/18/04

S & H LAND SURVEY COMPANY, INC.
13591 MCGREGOR BLVD., SUITE 19
FORT MYERS, FLORIDA 33919
PHONE: (239) 481-2366
FAX: (239) 481-2437

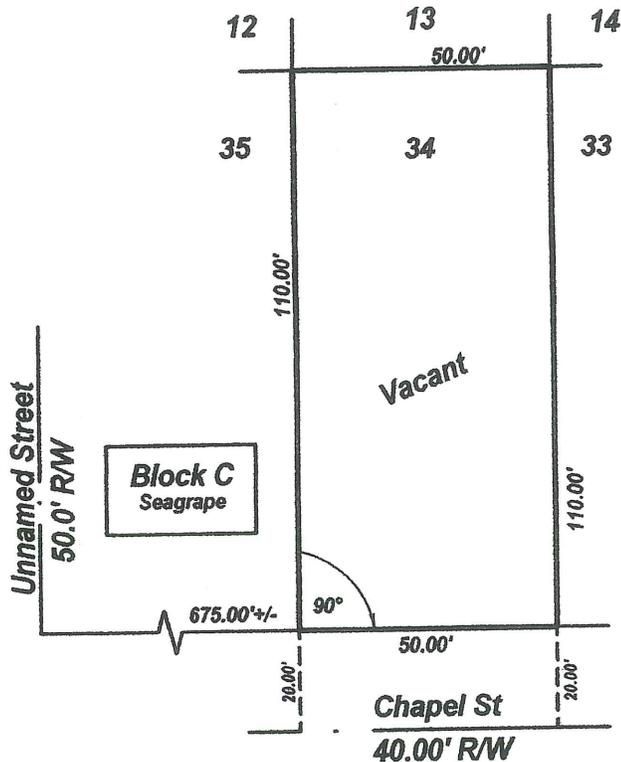

Boundary Sketch

Subject Property Located
in FEMA Flood Zone A-12 (14.0')
Panel: 120673-0429-D
Dated: 09/20/04

LEGAL DESCRIPTION:

Lot 34, Block C, Seagrape, a subdivision as recorded in Plat Book 4, Page 17, of the Public Records of Lee County, Florida.

CERTIFIED TO:

Bob Linehan

PROPERTY ADDRESS:

Chapel Street
Ft. Myers Beach, FL 33931

NOTES:

1. Description as furnished by Client. No search of the Public Records was Conducted by this Firm.
2. Elevations as shown are based on N.G.V.D. 1929 Datum unless otherwise Stated.
3. Bearings are based on Plat or Deed.
4. Encroachments are based on Plat.
5. There may be other easements not shown hereon recorded in the Public Record of Governing County.
6. No Determination of Hazardous Waste Materials have been made by this Firm.
7. Signor limits liability only up to the cost of the Survey.
8. This Survey is protected by Copyright and All Rights Are Reserved.
9. Not Valid without signature and Raised Seal.
10. This Sketch Does Not Reflect or Determine Ownership. This Sketch is Not an ALTA/ACSM Land Title Survey. Photocopying Forbidden, Copyrighted Material.
11. No copies shall be made without written Authorization. Possession of any such document is an offense against Intellectual Property as outlined within Chapter 815.04 & 815.045, Florida Statutes. Authorization by signed and sealed letter is required prior to possession of any Copyrighted documents. Failure to do so could result, if convicted, in a felony record.

LEGEND

- | | |
|----------------------------------|--|
| ○ = 1/2" Iron Pin/Cap Set | RW = Right of Way |
| ● = 1/2" Iron Rod Found | P.O.B. = Point of Beginning |
| △ = PK & TT Set | P.O.C. = Point of Commencement |
| ▲ = PK & TT Found | C.B.S. = Concrete Block Stucco |
| ■ = Concrete Monument Found | N.G.V.D. = National Geodetic Vertical Datum (1929) |
| - - - = Centerline of Road | P.P. = Power Pole |
| - x - = Fence | T. PED = Telephone Pedestal |
| P.U.E. = Public Utility Easement | F.H. = Fire Hydrant |
| D.E. = Drainage Easement | C.B. = Catch Basin |
| P.C. = Point of Curve | D = Deed |
| P.T. = Point of Tangent | M = Measured |
| P.R.C. = Point of Reverse Curve | C = Calculated |
| | P = Plat |

Date: 10/15/04


Scale: 1" = 30'

Job #: 14042-34-C

R. L. Schumann
R. L. SCHUMANN, RLS
REGISTERED LAND SURVEYOR
#2239 - STATE OF FLORIDA

DATE OF SIGNATURE: 10/18/04

S & H LAND SURVEY COMPANY, INC.
13591 MCGREGOR BLVD., SUITE 19
FORT MYERS, FLORIDA 33919
PHONE: (239) 481-2366
FAX: (239) 481-2437

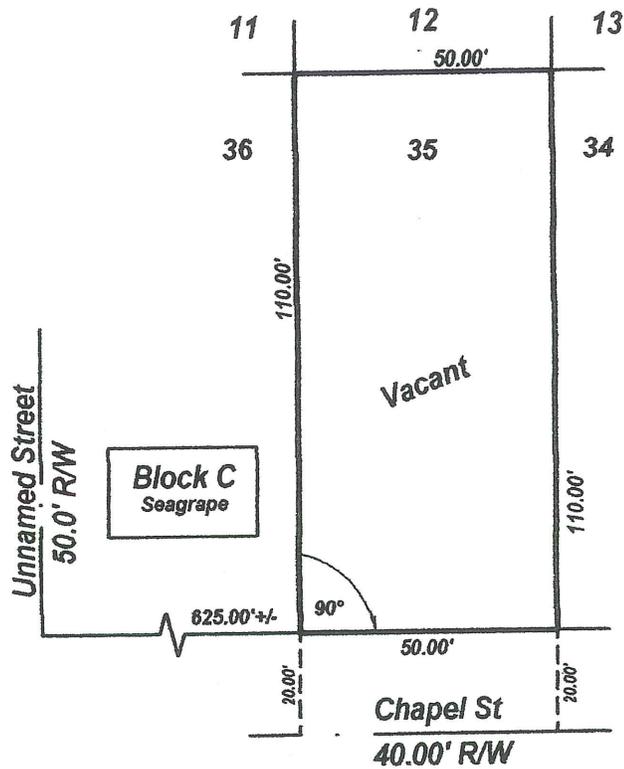

Boundary Sketch

Subject Property Located
in FEMA Flood Zone A-12 (14.0')
Panel: 120673-0429-D
Dated: 09/20/04

LEGAL DESCRIPTION:

Lot 35, Block C, Seagrape, a subdivision as recorded in Plat Book 4, Page 17, of the Public Records of Lee County, Florida.

CERTIFIED TO:

Jim Jamieson

PROPERTY ADDRESS:

Chapel Street
Ft. Myers Beach, FL 33931

NOTES:

1. Description as furnished by Client. No search of the Public Records was Conducted by this Firm.
2. Elevations as shown are based on N.G.V.D. 1929 Datum unless otherwise Stated.
3. Bearings are based on Plat or Deed.
4. Encroachments are based on Plat.
5. There may be other easements not shown hereon recorded in the Public Record of Governing County.
6. No Determination of Hazardous Waste Materials have been made by this Firm.
7. Signor limits liability only up to the coat of the Survey.
8. This Survey is protected by Copyright and All Rights Are Reserved.
9. Not Valid without signature and Raised Seal.
10. This Sketch Does Not Reflect or Determine Ownership. This Sketch is Not an ALTA/ACSM Land Title Survey. Photocopying Forbidden, Copyrighted Material.
11. No copies shall be made without written Authorization. Possession of any such document is an offense against Intellectual Property as outlined within Chapter 815.04 & 815.045, Florida Statutes. Authorization by signed and sealed letter is required prior to possession of any Copyrighted documents. Failure to do so could result, if convicted, in a felony record.

LEGEND

- | | |
|----------------------------------|--|
| ○ = 1/2" Iron Pin/Cap Set | R/W = Right of Way |
| ● = 1/2" Iron Rod Found | P.O.B. = Point of Beginning |
| △ = PK & TT Set | P.O.C. = Point of Commencement |
| ▲ = PK & TT Found | C.B.S. = Concrete Block Stucco |
| ■ = Concrete Monument Found | N.G.V.D. = National Geodetic Vertical Datum (1929) |
| - - - = Centerline of Road | P.P. = Power Pole |
| -x- = Fence | T. PED = Telephone Pedestal |
| P.U.E. = Public Utility Easement | F.H. = Fire Hydrant |
| D.E. = Drainage Easement | C.B. = Catch Basin |
| P.C. = Point of Curve | D = Deed |
| P.T. = Point of Tangent | M = Measured |
| P.R.C. = Point of Reverse Curve | C = Calculated |
| | P = Plat |

Date: 10/15/04


Scale: 1" = 30'

Job #: 14042-35-C

R. L. Schumann
R. L. SCHUMANN, RLS
REGISTERED LAND SURVEYOR
#2239 - STATE OF FLORIDA

DATE OF SIGNATURE: 10/18/04

S & H LAND SURVEY COMPANY, INC.
13591 MCGREGOR BLVD., SUITE 19
FORT MYERS, FLORIDA 33919
PHONE: (239) 481-2366
FAX: (239) 481-2437

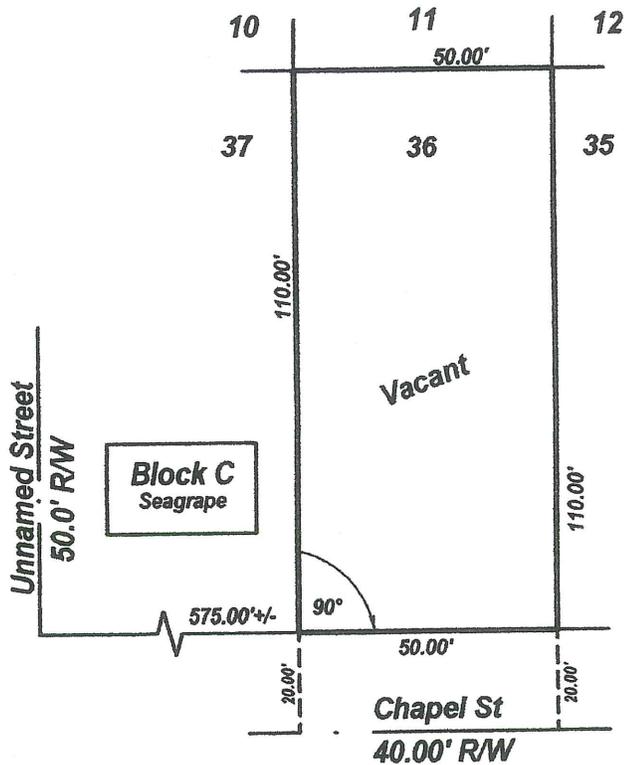

Boundary Sketch



Subject Property Located
in FEMA Flood Zone A-12 (14.0')
Panel: 120673-0429-D
Dated: 09/20/04

LEGAL DESCRIPTION:

Lot 36, Block C, Seagrape, a subdivision as recorded in Plat Book 4, Page 17, of the Public Records of Lee County, Florida.

CERTIFIED TO:
Bob Linehan

PROPERTY ADDRESS:
Chapel Street
Ft. Myers Beach, FL 33931

NOTES:

1. Description as furnished by Client. No search of the Public Records was Conducted by this Firm.
2. Elevations as shown are based on N.G.V.D. 1929 Datum unless otherwise Stated.
3. Bearings are based on Plat or Deed.
4. Encroachments are based on Plat.
5. There may be other easements not shown hereon recorded in the Public Record of Governing County.
6. No Determination of Hazardous Waste Materials have been made by this Firm.
7. Signor limits liability only up to the cost of the Survey.
8. This Survey is protected by Copyright and All Rights Are Reserved.
9. Not Valid without signature and Raised Seal.
10. This Sketch Does Not Reflect or Determine Ownership. This Sketch is Not an ALTA/ACSM Land Title Survey. Photocopying Forbidden, Copyrighted Material.
11. No copies shall be made without written Authorization. Possession of any such document is an offense against Intellectual Property as outlined within Chapter 815.04 & 815.045, Florida Statutes. Authorization by signed and sealed letter is required prior to possession of any Copyrighted documents. Failure to do so could result, if convicted, in a felony record.

LEGEND

- | | |
|----------------------------------|--|
| ○ = 1/2" Iron Pin/Cap Set | RW = Right of Way |
| ● = 1/2" Iron Rod Found | P.O.B. = Point of Beginning |
| △ = PK & TT Set | P.O.C. = Point of Commencement |
| ▲ = PK & TT Found | C.B.S. = Concrete Block Stucco |
| ■ = Concrete Monument Found | N.G.V.D. = National Geodetic Vertical Datum (1929) |
| - - - = Centerline of Road | P.P. = Power Pole |
| - x - = Fence | T. PED = Telephone Pedestal |
| P.U.E. = Public Utility Easement | F.H. = Fire Hydrant |
| D.E. = Drainage Easement | C.B. = Catch Basin |
| P.C. = Point of Curve | D = Deed |
| P.T. = Point of Tangent | M = Measured |
| P.R.C. = Point of Reverse Curve | C = Calculated |
| | P = Plat |

Date: 10/15/04


Scale: 1" = 30'

Job #: 14042-36-C

R. L. Schumann
R. L. SCHUMANN, RLS
REGISTERED LAND SURVEYOR
#2239 - STATE OF FLORIDA

DATE OF SIGNATURE: 10/18/04

S & H LAND SURVEY COMPANY, INC.
13591 MCGREGOR BLVD., SUITE 19
FORT MYERS, FLORIDA 33919
PHONE: (239) 481-2366
FAX: (239) 481-2437

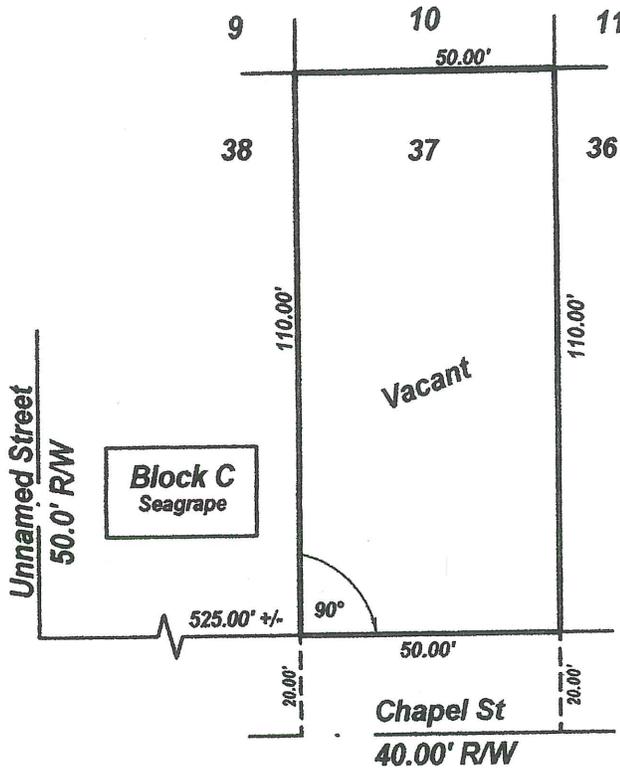

Boundary Sketch

Subject Property Located
in FEMA Flood Zone A-12 (14.0')
Panel: 120673-0429-D
Dated: 09/20/04

LEGAL DESCRIPTION:

Lot 37, Block C, Seagrape, a subdivision as recorded in Plat Book 4, Page 17, of the Public Records of Lee County, Florida.

CERTIFIED TO:

Jim Jamieson

PROPERTY ADDRESS:

Chapel Street
Ft. Myers Beach, FL 33931

NOTES:

1. Description as furnished by Client. No search of the Public Records was Conducted by this Firm.
2. Elevations as shown are based on N.G.V.D. 1929 Datum unless otherwise Stated.
3. Bearings are based on Plat or Deed.
4. Encroachments are based on Plat.
5. There may be other easements not shown hereon recorded in the Public Record of Governing County.
6. No Determination of Hazardous Waste Materials have been made by this Firm.
7. Signor limits liability only up to the cost of the Survey.
8. This Survey is protected by Copyright and All Rights Are Reserved.
9. Not Valid without signature and Raised Seal.
10. This Sketch Does Not Reflect or Determine Ownership. This Sketch is Not an ALTA/ACSM Land Title Survey. Photocopying Forbidden, Copyrighted Material.
11. No copies shall be made without written Authorization. Possession of any such document is an offense against Intellectual Property as outlined within Chapter 815.04 & 815.045, Florida Statutes. Authorization by signed and sealed letter is required prior to possession of any Copyrighted documents. Failure to do so could result, if convicted, in a felony record.

LEGEND

- | | |
|----------------------------------|--|
| ○ = 1/2" Iron Pin/Cap Set | RW = Right of Way |
| ● = 1/2" Iron Rod Found | P.O.B. = Point of Beginning |
| △ = PK & TT Set | P.O.C. = Point of Commencement |
| ▲ = PK & TT Found | C.B.S. = Concrete Block Stucco |
| ■ = Concrete Monument Found | N.G.V.D. = National Geodetic Vertical Datum (1929) |
| — · — = Centerline of Road | P.P. = Power Pole |
| — — — = Fence | T. PED = Telephone Pedestal |
| P.U.E. = Public Utility Easement | F.H. = Fire Hydrant |
| D.E. = Drainage Easement | C.B. = Catch Basin |
| P.C. = Point of Curve | D = Deed |
| P.T. = Point of Tangent | M = Measured |
| P.R.C. = Point of Reverse Curve | C = Calculated |
| | P = Plat |

Date: 10/15/04


Scale: 1" = 30'

Job #: 14042-37-C

R. L. Schumann
R. L. SCHUMANN, RLS
REGISTERED LAND SURVEYOR
#2239 - STATE OF FLORIDA

DATE OF SIGNATURE: 10/18/04

S & H LAND SURVEY COMPANY, INC.
13591 MCGREGOR BLVD., SUITE 19
FORT MYERS, FLORIDA 33919
PHONE: (239) 481-2366
FAX: (239) 481-2437

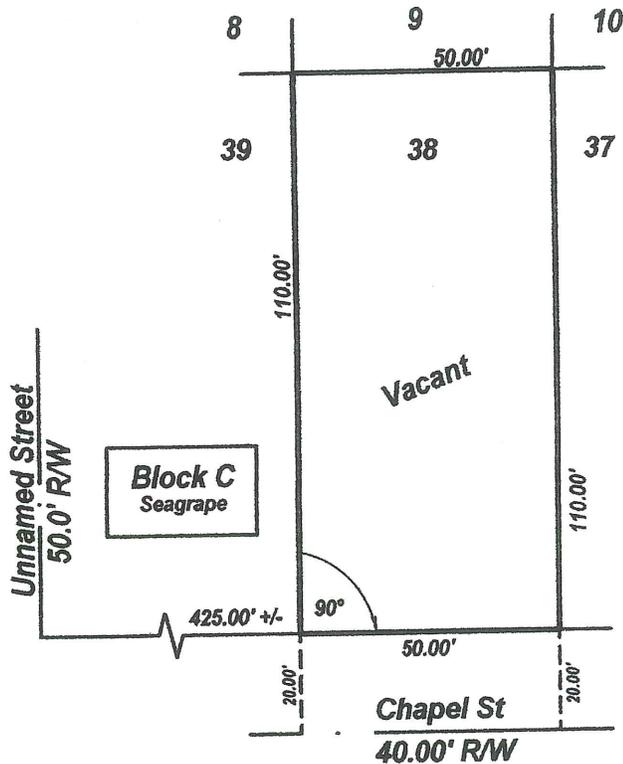

Boundary Sketch



Subject Property Located
in FEMA Flood Zone A-12 (14.0')
Panel: 120673-0429-D
Dated: 09/20/04

LEGAL DESCRIPTION:

Lot 38, Block C, Seagrape, a subdivision as recorded in Plat Book 4, Page 17, of the Public Records of Lee County, Florida.

CERTIFIED TO:

Bob Linehan

PROPERTY ADDRESS:

Chapel Street
Ft. Myers Beach, FL 33931

LEGEND

NOTES:

1. Description as furnished by Client. No search of the Public Records was Conducted by this Firm.
2. Elevations as shown are based on N.G.V.D. 1929 Datum unless otherwise Stated.
3. Bearings are based on Plat or Deed.
4. Encroachments are based on Plat.
5. There may be other easements not shown hereon recorded in the Public Record of Governing County.
6. No Determination of Hazardous Waste Materials have been made by this Firm.
7. Signor limits liability only up to the cost of the Survey.
8. This Survey is protected by Copyright and All Rights Are Reserved.
9. Not Valid without signature and Raised Seal.
10. This Sketch Does Not Reflect or Determine Ownership. This Sketch is Not an ALTA/ACSM Land Title Survey. Photocopying Forbidden, Copyrighted Material.
11. No copies shall be made without written Authorization. Possession of any such document is an offense against Intellectual Property as outlined within Chapter 815.04 & 815.045, Florida Statutes. Authorization by signed and sealed letter is required prior to possession of any Copyrighted documents. Failure to do so could result, if convicted, in a felony record.

- = 1/2" Iron Pin/Cap Set
- = 1/2" Iron Rod Found
- △ = PK & TT Set
- ▲ = PK & TT Found
- = Concrete Monument Found
- - - = Centerline of Road
- x- = Fence
- P.U.E. = Public Utility Easement
- D.E. = Drainage Easement
- P.C. = Point of Curve
- P.T. = Point of Tangent
- P.R.C. = Point of Reverse Curve
- R.W. = Right of Way
- P.O.B. = Point of Beginning
- P.O.C. = Point of Commencement
- C.B.S. = Concrete Block Stucco
- N.G.V.D. = National Geodetic Vertical Datum (1929)
- P.P. = Power Pole
- T. PED = Telephone Pedestal
- F.H. = Fire Hydrant
- C.B. = Catch Basin
- D = Deed
- M = Measured
- C = Calculated
- P = Plat

Date: 10/15/04


Scale: 1" = 30'

Job #: 14042-38-C

R. L. Schumann
R. L. SCHUMANN, RLS
REGISTERED LAND SURVEYOR
#2239 - STATE OF FLORIDA

DATE OF SIGNATURE: 10/18/04

S & H LAND SURVEY COMPANY, INC.
13591 MCGREGOR BLVD., SUITE 19
FORT MYERS, FLORIDA 33919
PHONE: (239) 481-2366
FAX: (239) 481-2437

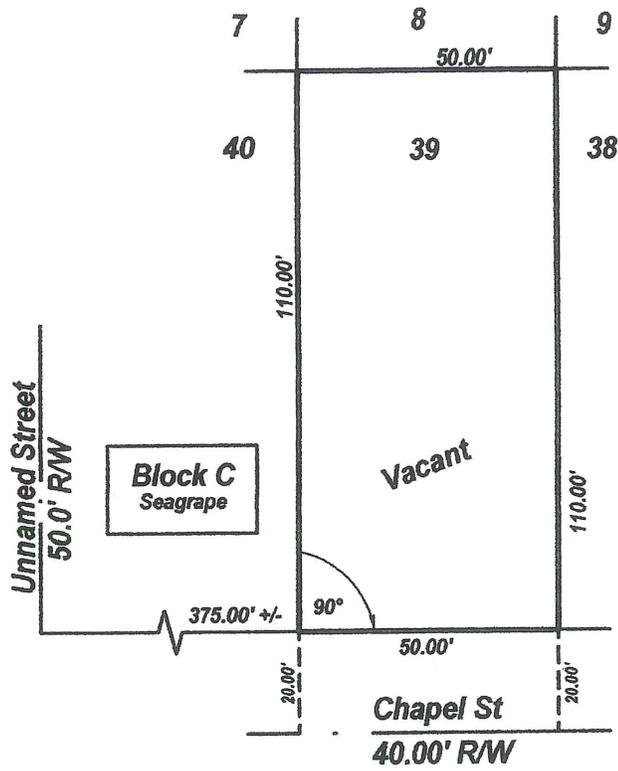

Boundary Sketch



Subject Property Located
in FEMA Flood Zone A-12 (14.0')
Panel: 120673-0429-D
Dated: 09/20/04

LEGAL DESCRIPTION:

Lot 39, Block C, Seagrape, a subdivision as recorded in Plat Book 4, Page 17, of the Public Records of Lee County, Florida.

CERTIFIED TO:
Jim Jamieson

PROPERTY ADDRESS:
Chapel Street
Ft. Myers Beach, FL 33931

NOTES:

1. Description as furnished by Client. No search of the Public Records was Conducted by this Firm.
2. Elevations as shown are based on N.G.V.D. 1929 Datum unless otherwise Stated.
3. Bearings are based on Plat or Deed.
4. Encroachments are based on Plat.
5. There may be other easements not shown hereon recorded in the Public Record of Governing County.
6. No Determination of Hazardous Waste Materials have been made by this Firm.
7. Signor limits liability only up to the cost of the Survey.
8. This Survey is protected by Copyright and All Rights Are Reserved.
9. Not Valid without signature and Raised Seal.
10. This Sketch Does Not Reflect or Determine Ownership. This Sketch is Not an ALTA/ACSM Land Title Survey. Photocopying Forbidden, Copyrighted Material.
11. No copies shall be made without written Authorization. Possession of any such document is an offense against Intellectual Property as outlined within Chapter 815.04 & 815.045, Florida Statutes. Authorization by signed and sealed letter is required prior to possession of any Copyrighted documents. Failure to do so could result, if convicted, in a felony record.

LEGEND

- = 1/2" Iron Pin/Cap Set
- = 1/2" Iron Rod Found
- △ = PK & TT Set
- ▲ = PK & TT Found
- = Concrete Monument Found
- - - = Centerline of Road
- - - - - = Fence
- P.U.E. = Public Utility Easement
- D.E. = Drainage Easement
- P.C. = Point of Curve
- P.T. = Point of Tangent
- P.R.C. = Point of Reverse Curve
- R/W = Right of Way
- P.O.B. = Point of Beginning
- P.O.C. = Point of Commencement
- C.B.S. = Concrete Block Stucco
- N.G.V.D. = National Geodetic Vertical Datum (1929)
- p.p. = Power Pole
- T. PED = Telephone Pedestal
- F.H. = Fire Hydrant
- C.B. = Catch Basin
- D = Deed
- M = Measured
- C = Calculated
- P = Plat

Date: 10/15/04


Scale: 1" = 30'

Job #: 14042-39-C

R.L. Schumann
R.L. SCHUMANN, RLS
REGISTERED LAND SURVEYOR
#2239 - STATE OF FLORIDA

DATE OF SIGNATURE: 10/18/04

S & H LAND SURVEY COMPANY, INC.
13591 MCGREGOR BLVD., SUITE 19
FORT MYERS, FLORIDA 33919
PHONE: (239) 481-2366
FAX: (239) 481-2437

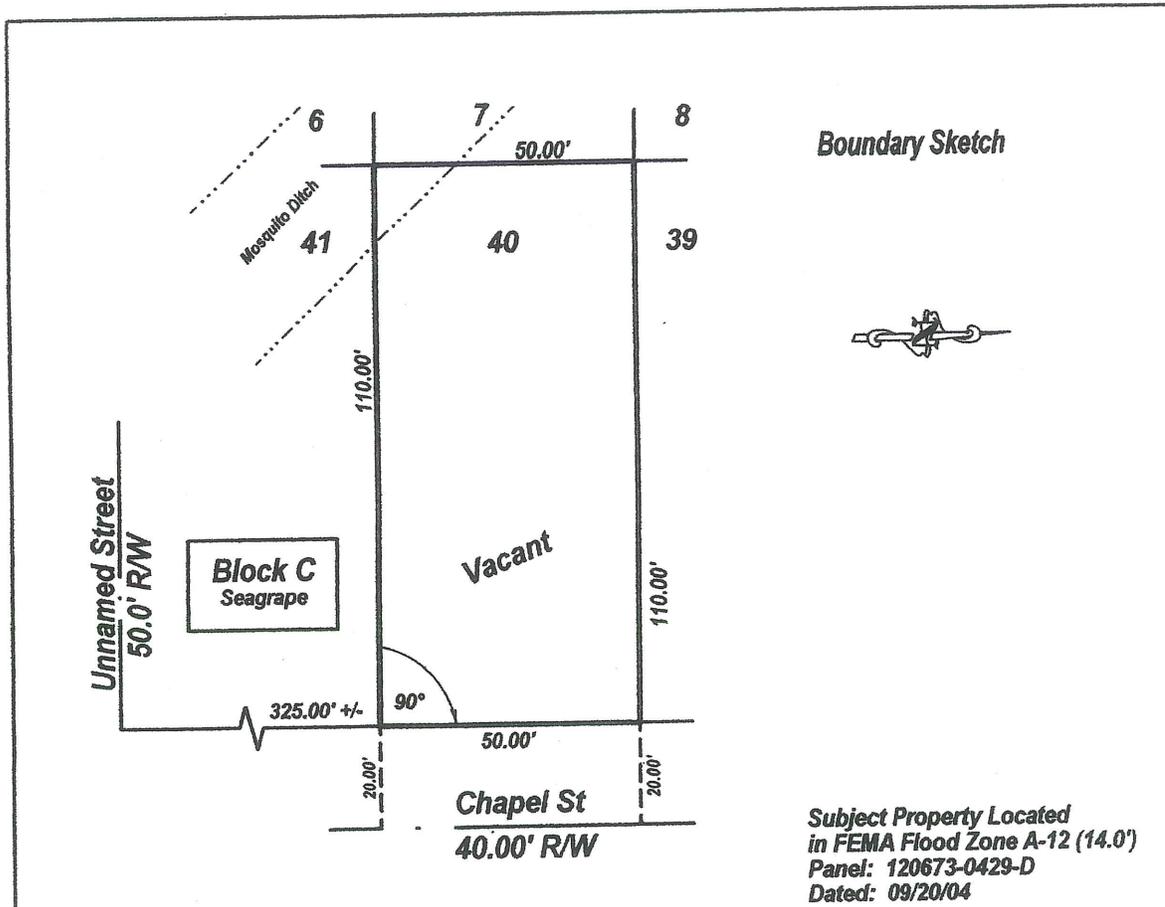

Boundary Sketch

Subject Property Located
in FEMA Flood Zone A-12 (14.0')
Panel: 120673-0429-D
Dated: 09/20/04

LEGAL DESCRIPTION:

Lot 40, Block C, Seagrape, a subdivision as recorded in Plat Book 4, Page 17, of the Public Records of Lee County, Florida.

CERTIFIED TO:
Bob Linehan

PROPERTY ADDRESS:
Chapel Street
Ft. Myers Beach, FL 33931

NOTES:

1. Description as furnished by Client. No search of the Public Records was Conducted by this Firm.
2. Elevations as shown are based on N.G.V.D. 1929 Datum unless otherwise Stated.
3. Bearings are based on Plat or Deed.
4. Encroachments are based on Plat.
5. There may be other easements not shown hereon recorded in the Public Record of Governing County.
6. No Determination of Hazardous Waste Materials have been made by this Firm.
7. Signor limits liability only up to the cost of the Survey.
8. This Survey is protected by Copyright and All Rights Are Reserved.
9. Not Valid without signature and Raised Seal.
10. This Sketch Does Not Reflect or Determine Ownership. This Sketch is Not an ALTA/ACSM Land Title Survey. Photocopying Forbidden, Copyrighted Material.
11. No copies shall be made without written Authorization. Possession of any such document is an offense against Intellectual Property as outlined within Chapter 815.04 & 815.045, Florida Statutes. Authorization by signed and sealed letter is required prior to possession of any Copyrighted documents. Failure to do so could result, if convicted, in a felony record.


LEGEND

- | | |
|----------------------------------|--|
| ○ = 1/2" Iron Pin/Cap Set | R/W = Right of Way |
| ● = 1/2" Iron Rod Found | P.O.B. = Point of Beginning |
| △ = PK & TT Set | P.O.C. = Point of Commencement |
| ▲ = PK & TT Found | C.B.S. = Concrete Block Stucco |
| ■ = Concrete Monument Found | N.G.V.D. = National Geodetic Vertical Datum (1929) |
| - - - = Centerline of Road | P.P. = Power Pole |
| -x- = Fence | T. PED = Telephone Pedestal |
| P.U.E. = Public Utility Easement | F.H. = Fire Hydrant |
| D.E. = Drainage Easement | C.B. = Catch Basin |
| P.C. = Point of Curve | D = Deed |
| P.T. = Point of Tangent | M = Measured |
| P.R.C. = Point of Reverse Curve | C = Calculated |
| | P = Plat |

Date: 10/15/04
Scale: 1" = 30'
Job #: 14042-40-C

R. L. Schumann
R. L. SCHUMANN, RLS
REGISTERED LAND SURVEYOR
#2239 - STATE OF FLORIDA
DATE OF SIGNATURE: 10/18/04

S & H LAND SURVEY COMPANY, INC.
13591 McGREGOR BLVD., SUITE 19
FORT MYERS, FLORIDA 33919
PHONE: (239) 481-2366
FAX: (239) 481-2437

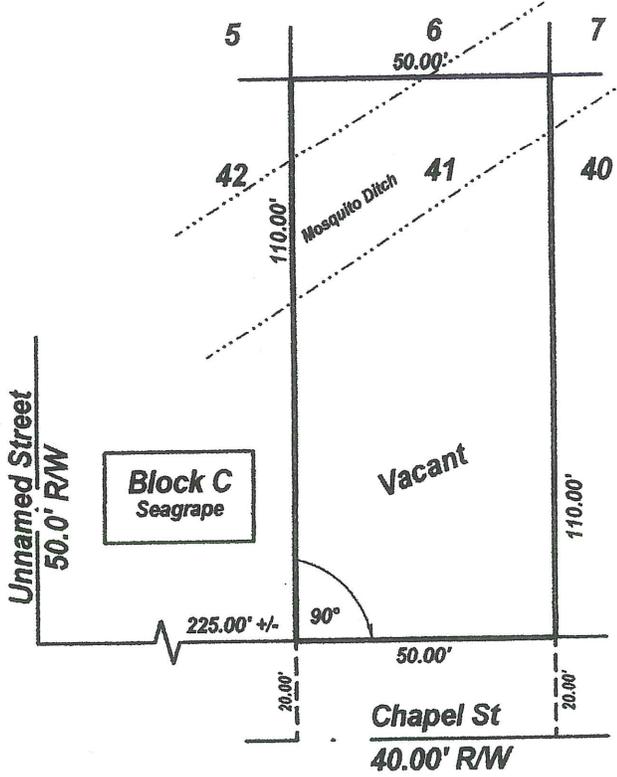

Boundary Sketch



Subject Property Located
in FEMA Flood Zone A-12 (14.0')
Panel: 120673-0429-D
Dated: 09/20/04

LEGAL DESCRIPTION:

Lot 42, Block C, Seagrape, a subdivision as recorded in Plat Book 4, Page 17, of the Public Records of Lee County, Florida.

CERTIFIED TO:
Jim Jamieson

PROPERTY ADDRESS:
Chapel Street
Ft. Myers Beach, FL 33931

NOTES:

1. Description as furnished by Client. No search of the Public Records was Conducted by this Firm.
2. Elevations as shown are based on N.G.V.D. 1929 Datum unless otherwise Stated.
3. Bearings are based on Plat or Deed.
4. Encroachments are based on Plat.
5. There may be other easements not shown hereon recorded in the Public Record of Governing County.
6. No Determination of Hazardous Waste Materials have been made by this Firm.
7. Signor limits liability only up to the cost of the Survey.
8. This Survey is protected by Copyright and All Rights Are Reserved.
9. Not Valid without signature and Raised Seal.
10. This Sketch Does Not Reflect or Determine Ownership. This Sketch is Not an ALTA/ACSM Land Title Survey. Photocopying Forbidden, Copyrighted Material.
11. No copies shall be made without written Authorization. Possession of any such document is an offense against Intellectual Property as outlined within Chapter 815.04 & 815.045, Florida Statutes. Authorization by signed and sealed letter is required prior to possession of any Copyrighted documents. Failure to do so could result, if convicted, in a felony record.


LEGEND

- = 1/2" Iron Pin/Cap Set
- = 1/2" Iron Rod Found
- △ = PK & TT Set
- ▲ = PK & TT Found
- = Concrete Monument Found
- - - = Centerline of Road
- x- = Fence
- P.U.E. = Public Utility Easement
- D.E. = Drainage Easement
- P.C. = Point of Curve
- P.T. = Point of Tangent
- P.R.C. = Point of Reverse Curve
- R/W = Right of Way
- P.O.B. = Point of Beginning
- P.O.C. = Point of Commencement
- C.B.S. = Concrete Block Stucco
- N.G.V.D. = National Geodetic Vertical Datum (1929)
- P.P. = Power Pole
- T. PED = Telephone Pedestal
- F.H. = Fire Hydrant
- C.B. = Catch Basin
- D = Deed
- M = Measured
- C = Calculated
- P = Plat

Date: 10/15/04
Scale: 1" = 30'
Job #: 14042-41-C

R. E. Schumann
R. E. SCHÜMANN, RLS
REGISTERED LAND SURVEYOR
#2239 - STATE OF FLORIDA
DATE OF SIGNATURE: 10/18/04

S & H LAND SURVEY COMPANY, INC.
13591 MCGREGOR BLVD., SUITE 19
FORT MYERS, FLORIDA 33919
PHONE: (239) 481-2366
FAX: (239) 481-2437

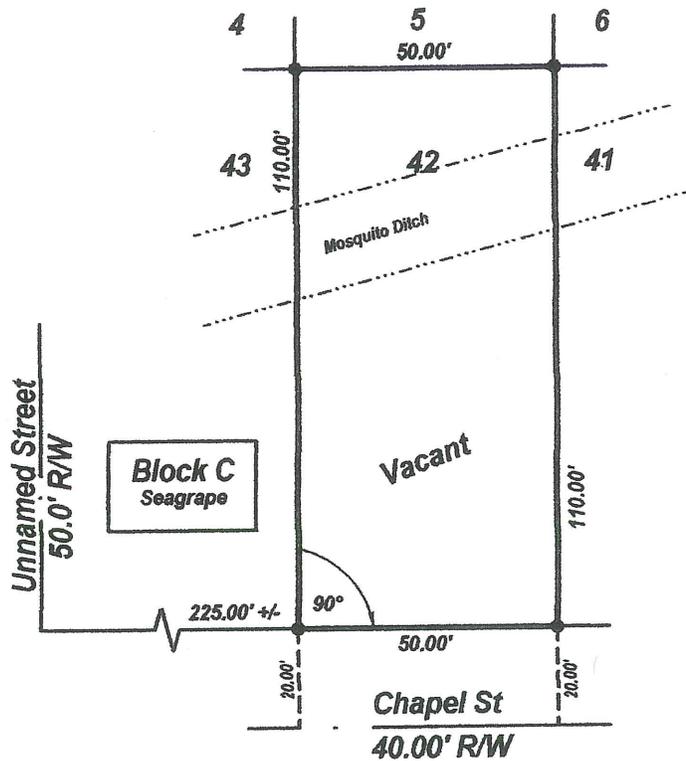

Boundary Sketch



Subject Property Located
in FEMA Flood Zone A-12 (14.0')
Panel: 120673-0429-D
Dated: 09/20/04

LEGAL DESCRIPTION:

Lot 42, Block C, Seagrape, a subdivision as recorded in Plat Book 4, Page 17, of the Public Records of Lee County, Florida.

CERTIFIED TO:
Bob Linehan

PROPERTY ADDRESS:
Chapel Street
Ft. Myers Beach, FL 33931

NOTES:

1. Description as furnished by Client. No search of the Public Records was Conducted by this Firm.
2. Elevations as shown are based on N.G.V.D. 1929 Datum unless otherwise Stated.
3. Bearings are based on Plat or Deed.
4. Encroachments are based on Plat.
5. There may be other easements not shown hereon recorded in the Public Record of Governing County.
6. No Determination of Hazardous Waste Materials have been made by this Firm.
7. Signor limits liability only up to the cost of the Survey.
8. This Survey is protected by Copyright and All Rights Are Reserved.
9. Not Valid without signature and Raised Seal.
10. This Sketch Does Not Reflect or Determine Ownership. This Sketch is Not an ALTA/ACSM Land Title Survey. Photocopying Forbidden, Copyrighted Material.
11. No copies shall be made without written Authorization. Possession of any such document is an offense against Intellectual Property as outlined within Chapter 815.04 & 815.045, Florida Statutes. Authorization by signed and sealed letter is required prior to possession of any Copyrighted documents. Failure to do so could result, if convicted, in a felony record.

LEGEND

- | | |
|----------------------------------|--|
| ○ = 1/2" Iron Pin/Cap Set | R/W = Right of Way |
| ● = 1/2" Iron Rod Found | P.O.B. = Point of Beginning |
| △ = PK & TT Set | P.O.C. = Point of Commencement |
| ▲ = PK & TT Found | C.B.S. = Concrete Block Stucco |
| ■ = Concrete Monument Found | N.G.V.D. = National Geodetic Vertical Datum (1929) |
| - - - = Centerline of Road | P.P. = Power Pole |
| -x- = Fence | T. PED = Telephone Pedestal |
| P.U.E. = Public Utility Easement | F.H. = Fire Hydrant |
| D.E. = Drainage Easement | C.B. = Catch Basin |
| P.C. = Point of Curve | D = Deed |
| P.T. = Point of Tangent | M = Measured |
| P.R.C. = Point of Reverse Curve | C = Calculated |
| | P = Plat |

Date: 10/15/04


Scale: 1" = 30'

Job #: 14042-42-C

R. L. Schumann
R. L. SCHUMANN, RLS
REGISTERED LAND SURVEYOR
#2239 - STATE OF FLORIDA

DATE OF SIGNATURE: 10/18/04

S & H LAND SURVEY COMPANY, INC.
13591 MCGREGOR BLVD., SUITE 19
FORT MYERS, FLORIDA 33919
PHONE: (239) 481-2366
FAX: (239) 481-2437

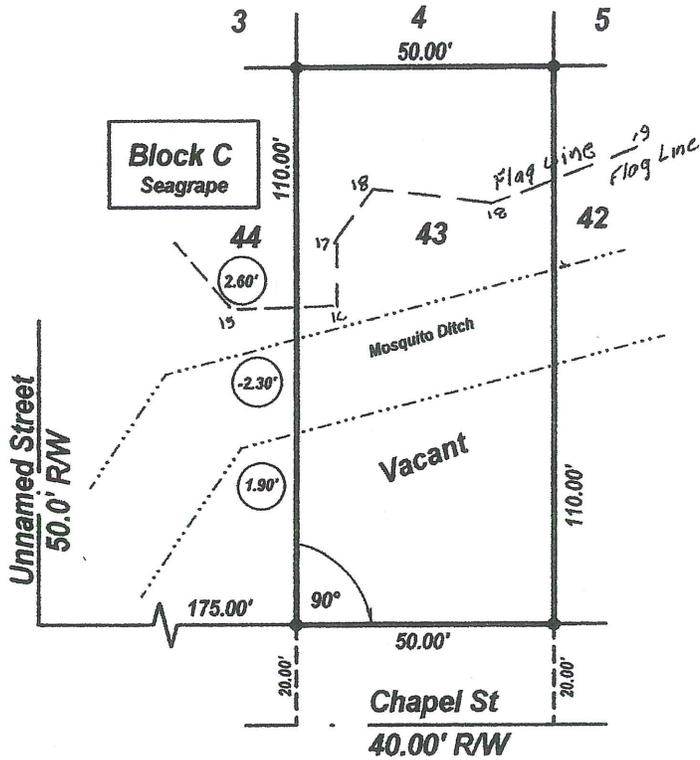

Boundary Survey



Subject Property Located
in FEMA Flood Zone A-12 (14.0')
Panel: 120673-0429-D
Dated: 09/20/04

LEGAL DESCRIPTION:

Lot 43, Block C, Seagrape, a subdivision as recorded in Plat Book 4, Page 17, of the Public Records of Lee County, Florida.

CERTIFIED TO:
Jim Jamieson

PROPERTY ADDRESS:
Chapel Street
Ft. Myers Beach, FL 33931

NOTES:

1. Description as furnished by Client. No search of the Public Records was Conducted by this Firm.
2. Elevations as shown are based on N.G.V.D. 1929 Datum unless otherwise Stated.
3. Bearings are based on Plat or Deed.
4. Encroachments are based on Plat.
5. There may be other easements not shown hereon recorded in the Public Record of Governing County.
6. No Determination of Hazardous Waste Materials have been made by this Firm.
7. Signor limits liability only up to the cost of the Survey.
8. This Survey is protected by Copyright and All Rights Are Reserved.
9. Not Valid without signature and Raised Seal.
10. This Sketch Does Not Reflect or Determine Ownership. This Sketch is Not an ALTA/ACSM Land Title Survey. Photocopying Forbidden, Copyrighted Material.
11. No copies shall be made without written Authorization. Possession of any such document is an offense against Intellectual Property as outlined within Chapter 815.04 & 815.045, Florida Statutes. Authorization by signed and sealed letter is required prior to possession of any Copyrighted documents. Failure to do so could result, if convicted, in a felony record.

LEGEND

- = 1/2" Iron Pin/Cap Set
- = 1/2" Iron Rod Found
- △ = PK & TT Set
- ▲ = PK & TT Found
- = Concrete Monument Found
- - - = Centerline of Road
- - - - - = Fence
- P.U.E. = Public Utility Easement
- D.E. = Drainage Easement
- P.C. = Point of Curve
- P.T. = Point of Tangent
- P.R.C. = Point of Reverse Curve
- R/W = Right of Way
- P.O.B. = Point of Beginning
- P.O.C. = Point of Commencement
- C.B.S. = Concrete Block Stucco
- N.G.V.D. = National Geodetic Vertical Datum (1929)
- P.P. = Power Pole
- T. PED = Telephone Pedestal
- F.H. = Fire Hydrant
- C.B. = Catch Basin
- D = Deed
- M = Measured
- C = Calculated
- P = Plat

Date: 10/15/04


Scale: 1" = 30'

Job #: 14042-43-C

R. L. Schumann
R. L. SCHUMANN, RLS
REGISTERED LAND SURVEYOR
#2239 - STATE OF FLORIDA

DATE OF SIGNATURE: 10/18/04

S & H LAND SURVEY COMPANY, INC.
13591 MCGREGOR BLVD., SUITE 19
FORT MYERS, FLORIDA 33919
PHONE: (239) 481-2366
FAX: (239) 481-2437

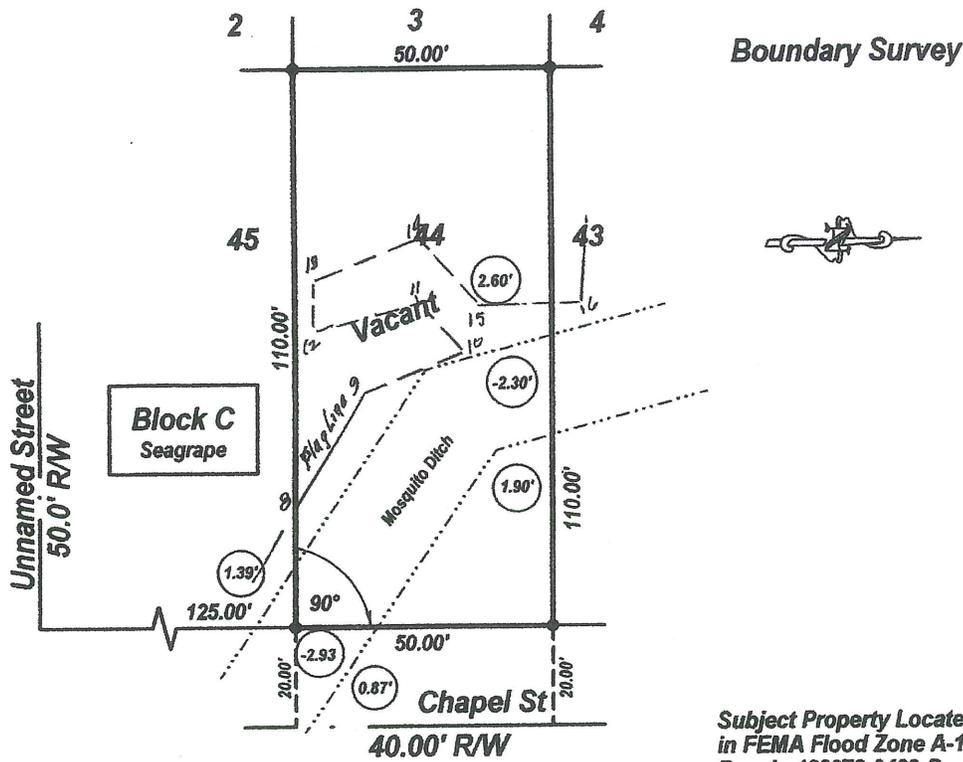

Subject Property Located
in FEMA Flood Zone A-12 (14.0')
Panel: 120673-0429-D
Dated: 09/20/04

LEGAL DESCRIPTION:

Lot 44, Block C, Seagrape, a subdivision as recorded in Plat Book 4, Page 17, of the Public Records of Lee County, Florida.

CERTIFIED TO:
Bob Linehan

PROPERTY ADDRESS:
Chapel Street
Ft. Myers Beach, FL 33931

NOTES:

1. Description as furnished by Client. No search of the Public Records was Conducted by this Firm.
2. Elevations as shown are based on N.G.V.D. 1929 Datum unless otherwise Stated.
3. Bearings are based on Plat or Deed.
4. Encroachments are based on Plat.
5. There may be other easements not shown hereon recorded in the Public Record of Governing County.
6. No Determination of Hazardous Waste Materials have been made by this Firm.
7. Signor limits liability only up to the cost of the Survey.
8. This Survey is protected by Copyright and All Rights Are Reserved.
9. Not Valid without signature and Raised Seal.
10. This Sketch Does Not Reflect or Determine Ownership. This Sketch is Not an ALTA/ACSM Land Title Survey. Photocopying Forbidden, Copyrighted Material.
11. No copies shall be made without written Authorization. Possession of any such document is an offense against Intellectual Property as outlined within Chapter 815.04 & 815.045, Florida Statutes. Authorization by signed and sealed letter is required prior to possession of any Copyrighted documents. Failure to do so could result, if convicted, in a felony record.

LEGEND

- = 1/2" Iron Pin/Cap Set
- = 1/2" Iron Rod Found
- △ = PK & TT Set
- ▲ = PK & TT Found
- = Concrete Monument Found
- - - = Centerline of Road
- x-x- = Fence
- P.U.E. = Public Utility Easement
- D.E. = Drainage Easement
- P.C. = Point of Curve
- P.T. = Point of Tangent
- P.R.C. = Point of Reverse Curve
- RW = Right of Way
- P.O.B. = Point of Beginning
- P.O.C. = Point of Commencement
- C.B.S. = Concrete Block Stucco
- N.G.V.D. = National Geodetic Vertical Datum (1929)
- P.P. = Power Pole
- T. PED = Telephone Pedestal
- F.H. = Fire Hydrant
- C.B. = Catch Basin
- D = Deed
- M = Measured
- C = Calculated
- P = Plat

Date: 10/15/04


Scale: 1" = 30'

Job #: 14042-44-C

R. L. Schumann
R. L. SCHUMANN, RLS
REGISTERED LAND SURVEYOR
#2239 - STATE OF FLORIDA

DATE OF SIGNATURE: 10/18/04

S & H LAND SURVEY COMPANY, INC.
13591 MCGREGOR BLVD., SUITE 19
FORT MYERS, FLORIDA 33919
PHONE: (239) 481-2366
FAX: (239) 481-2437

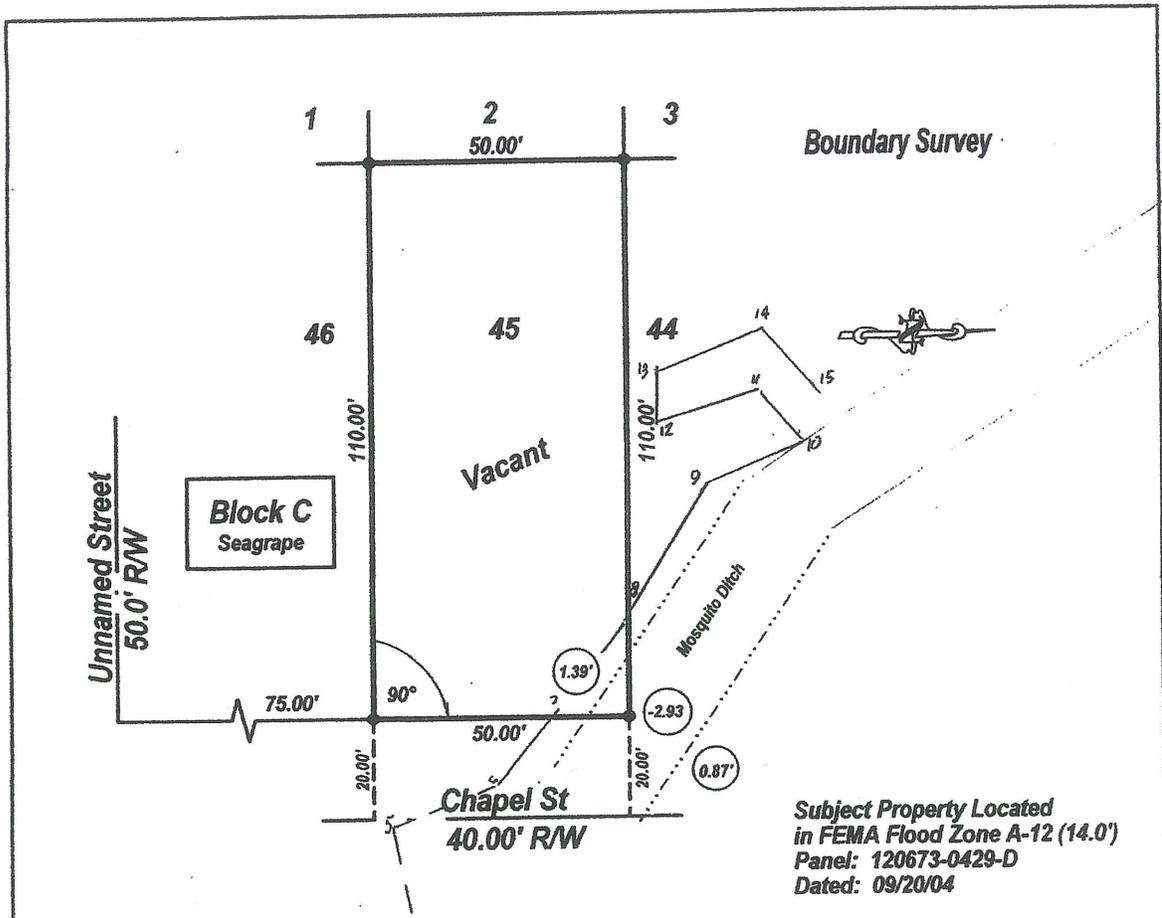

LEGAL DESCRIPTION:

Lot 45, Block C, Seagrape, a subdivision as recorded in Plat Book 4, Page 17, of the Public Records of Lee County, Florida.

CERTIFIED TO:
Jim Jamieson

PROPERTY ADDRESS:
Chapel Street
Ft. Myers Beach, FL 33931

NOTES:

1. Description as furnished by Client. No search of the Public Records was Conducted by this Firm.
2. Elevations as shown are based on N.G.V.D. 1929 Datum unless otherwise Stated.
3. Bearings are based on Plat or Deed.
4. Encroachments are based on Plat.
5. There may be other easements not shown hereon recorded in the Public Record of Governing County.
6. No Determination of Hazardous Waste Materials have been made by this Firm.
7. Signor limits liability only up to the cost of the Survey.
8. This Survey is protected by Copyright and All Rights Are Reserved.
9. Not Valid without signature and Raised Seal.
10. This Sketch Does Not Reflect or Determine Ownership. This Sketch is Not an ALTA/ACSM Land Title Survey. Photocopying Forbidden, Copyrighted Material.
11. No copies shall be made without written Authorization. Possession of any such document is an offense against Intellectual Property as outlined within Chapter 815.04 & 815.045, Florida Statutes. Authorization by signed and sealed letter is required prior to possession of any Copyrighted documents. Failure to do so could result, if convicted, in a felony record.

LEGEND

- = 1/2" Iron Pin/Cap Set
- = 1/2" Iron Rod Found
- △ = PK & TT Set
- ▲ = PK & TT Found
- = Concrete Monument Found
- - - = Centerline of Road
- x- = Fence
- P.U.E. = Public Utility Easement
- D.E. = Drainage Easement
- P.C. = Point of Curve
- P.T. = Point of Tangent
- P.R.C. = Point of Reverse Curve
- RW = Right of Way
- P.O.B. = Point of Beginning
- P.O.C. = Point of Commencement
- C.B.S. = Concrete Block Stucco
- N.G.V.D. = National Geodetic Vertical Datum (1929)
- P.P. = Power Pole
- T. PED = Telephone Pedestal
- F.H. = Fire Hydrant
- C.B. = Catch Basin
- D = Deed
- M = Measured
- C = Calculated
- P = Plat

Date: 10/15/04


Scale: 1" = 30'

Job #: 14042-45-C

R. L. Schumann
R. L. SCHUMANN, RLS
REGISTERED LAND SURVEYOR
#2239 - STATE OF FLORIDA

DATE OF SIGNATURE: 10/18/04

S & H LAND SURVEY COMPANY, INC.
13591 Mcgregor Blvd., Suite 19
Fort Myers, Florida 33919
PHONE: (239) 481-2366
FAX: (239) 481-2437

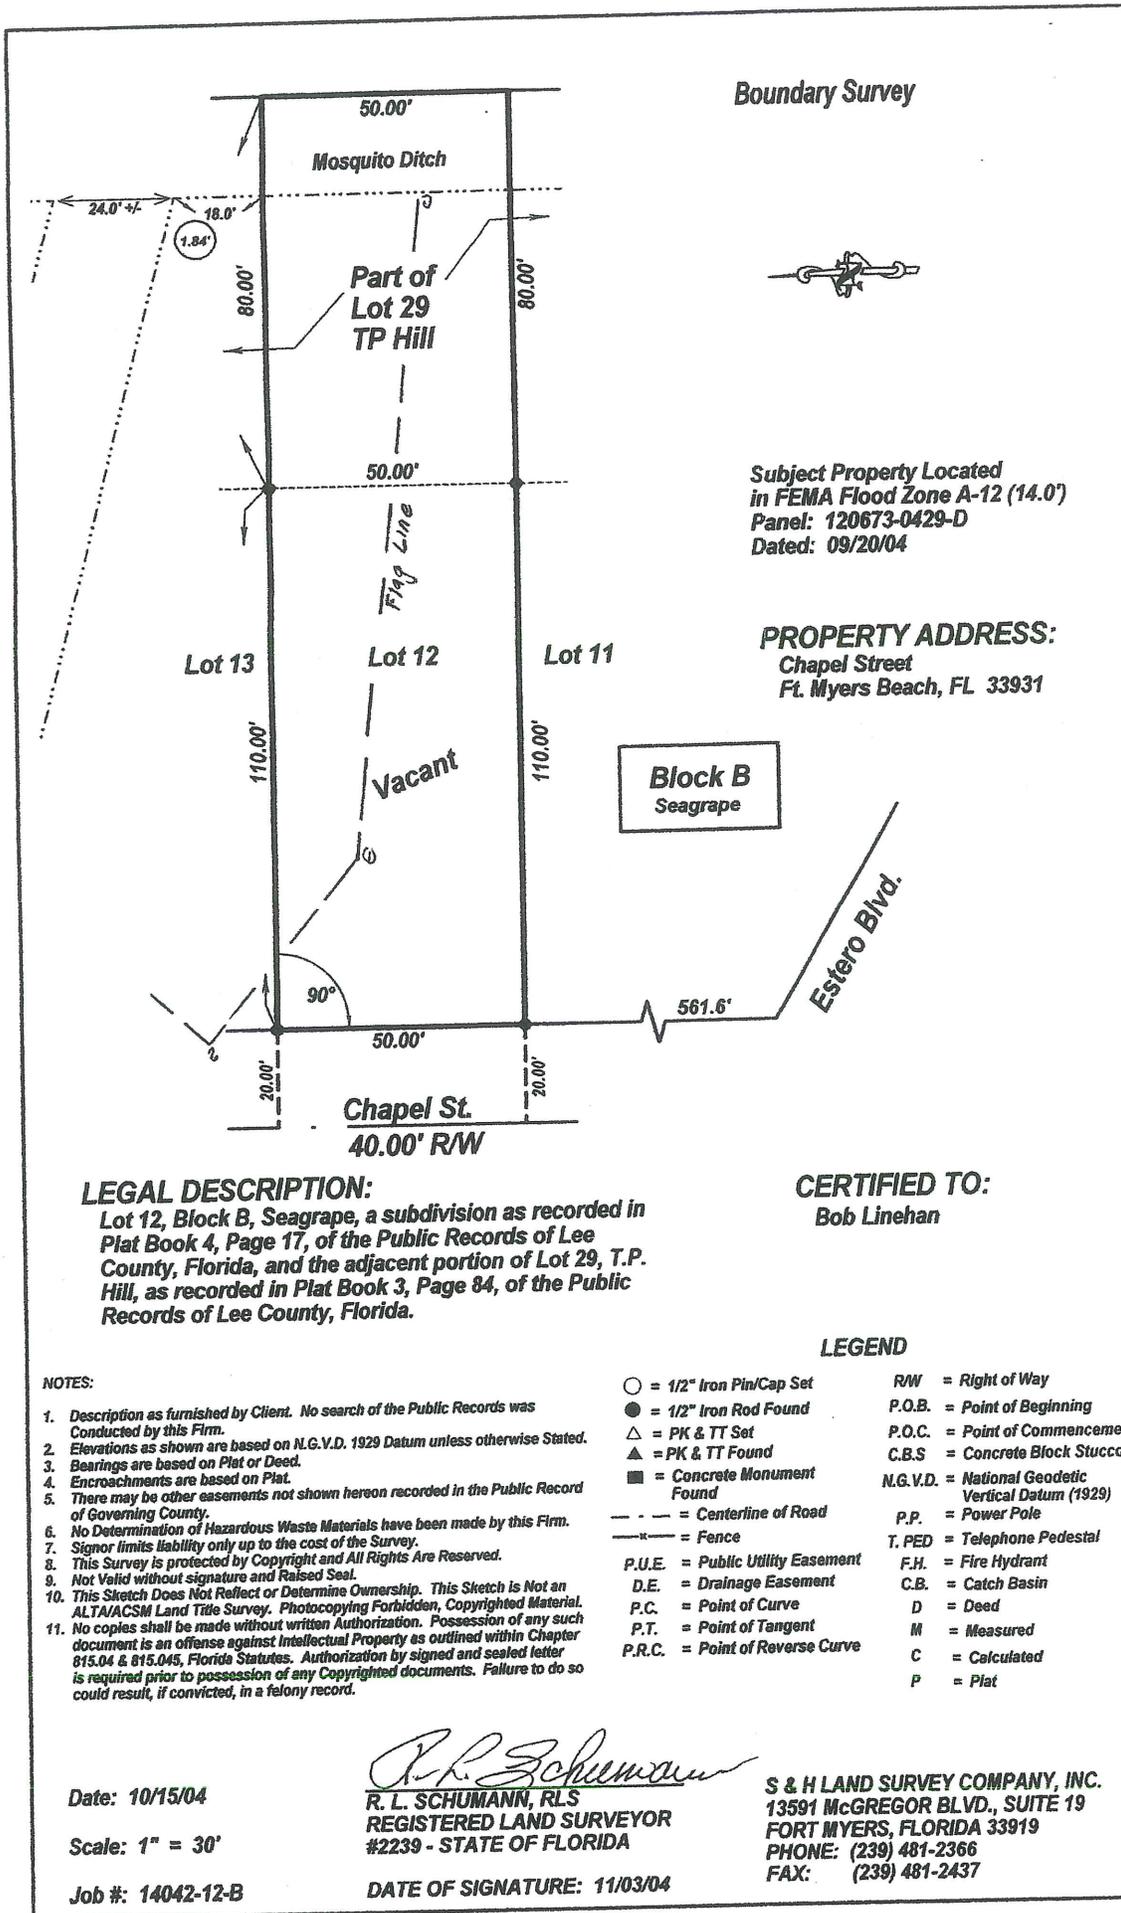

Boundary Survey

Subject Property Located
in FEMA Flood Zone A-12 (14.0')
Panel: 120673-0429-D
Dated: 09/20/04

PROPERTY ADDRESS:
Chapel Street
Ft. Myers Beach, FL 33931

Block B
Seagrape

LEGAL DESCRIPTION:

Lot 12, Block B, Seagrape, a subdivision as recorded in Plat Book 4, Page 17, of the Public Records of Lee County, Florida, and the adjacent portion of Lot 29, T.P. Hill, as recorded in Plat Book 3, Page 84, of the Public Records of Lee County, Florida.

CERTIFIED TO:

Bob Linehan

NOTES:

1. Description as furnished by Client. No search of the Public Records was Conducted by this Firm.
2. Elevations as shown are based on N.G.V.D. 1929 Datum unless otherwise Stated.
3. Bearings are based on Plat or Deed.
4. Encroachments are based on Plat.
5. There may be other easements not shown hereon recorded in the Public Record of Governing County.
6. No Determination of Hazardous Waste Materials have been made by this Firm.
7. Signor limits liability only up to the cost of the Survey.
8. This Survey is protected by Copyright and All Rights Are Reserved.
9. Not Valid without signature and Raised Seal.
10. This Sketch Does Not Reflect or Determine Ownership. This Sketch is Not an ALTA/ACSM Land Title Survey. Photocopying Forbidden, Copyrighted Material.
11. No copies shall be made without written Authorization. Possession of any such document is an offense against Intellectual Property as outlined within Chapter 815.04 & 815.045, Florida Statutes. Authorization by signed and sealed letter is required prior to possession of any Copyrighted documents. Failure to do so could result, if convicted, in a felony record.

LEGEND

- | | |
|----------------------------------|--|
| ○ = 1/2" Iron Pin/Cap Set | R/W = Right of Way |
| ● = 1/2" Iron Rod Found | P.O.B. = Point of Beginning |
| △ = PK & TT Set | P.O.C. = Point of Commencement |
| ▲ = PK & TT Found | C.B.S. = Concrete Block Stucco |
| ■ = Concrete Monument Found | N.G.V.D. = National Geodetic Vertical Datum (1929) |
| - - - = Centerline of Road | P.P. = Power Pole |
| -x- = Fence | T. PED = Telephone Pedestal |
| P.U.E. = Public Utility Easement | F.H. = Fire Hydrant |
| D.E. = Drainage Easement | C.B. = Catch Basin |
| P.C. = Point of Curve | D = Deed |
| P.T. = Point of Tangent | M = Measured |
| P.R.C. = Point of Reverse Curve | C = Calculated |
| | P = Plat |

Date: 10/15/04

Scale: 1" = 30'


Job #: 14042-12-B

R. L. Schumann

R. L. SCHUMANN, RLS
REGISTERED LAND SURVEYOR
#2239 - STATE OF FLORIDA

DATE OF SIGNATURE: 11/03/04

S & H LAND SURVEY COMPANY, INC.
13591 MCGREGOR BLVD., SUITE 19
FORT MYERS, FLORIDA 33919
PHONE: (239) 481-2366
FAX: (239) 481-2437

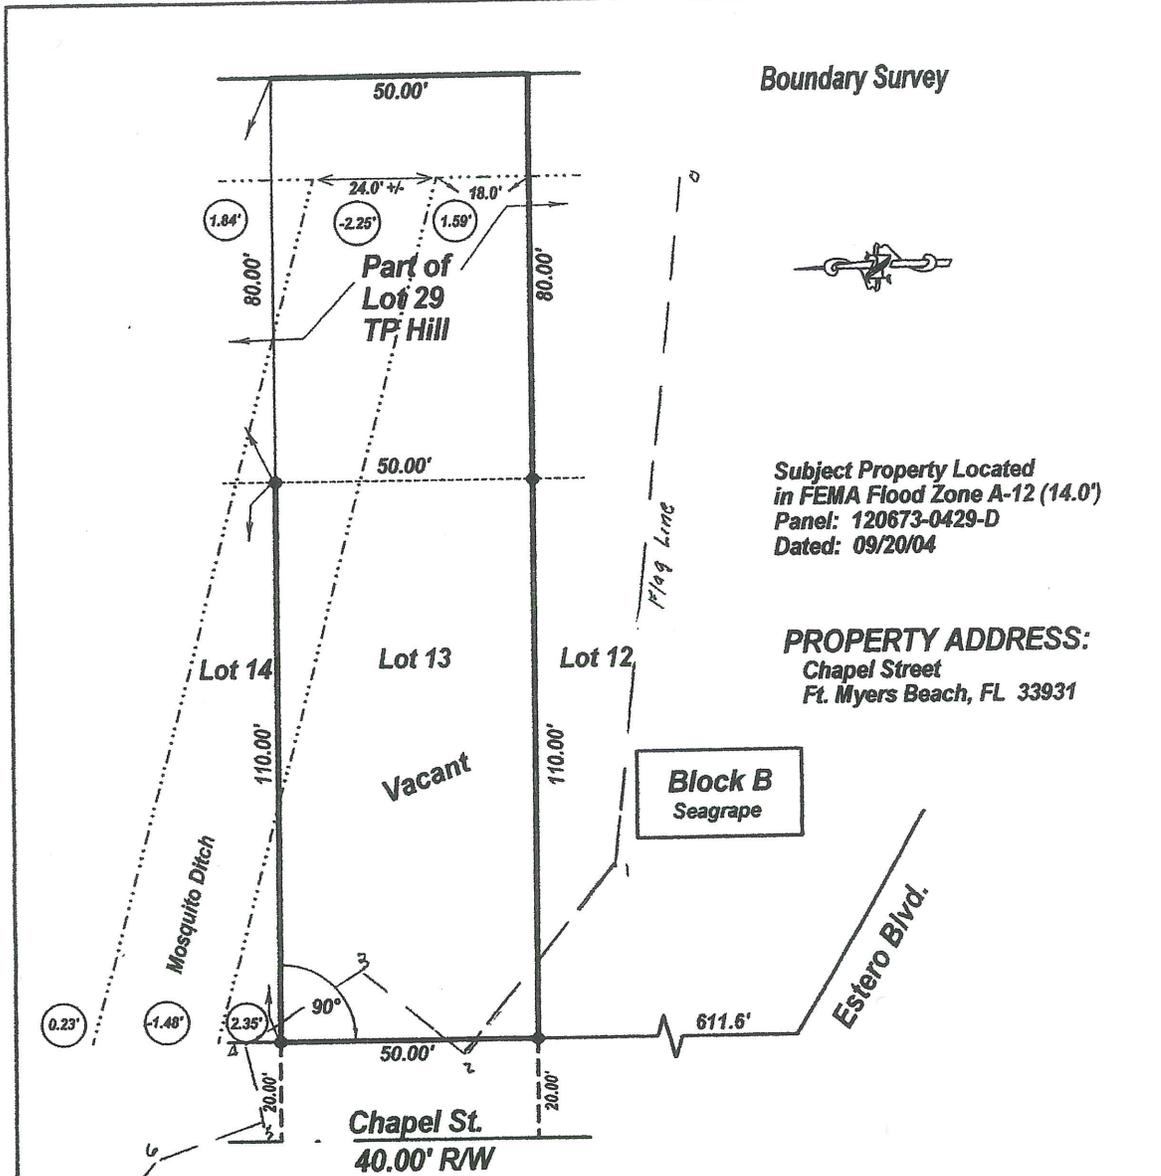

Boundary Survey

Subject Property Located
in FEMA Flood Zone A-12 (14.0')
Panel: 120673-0429-D
Dated: 09/20/04

PROPERTY ADDRESS:
Chapel Street
Ft. Myers Beach, FL 33931

**Block B
Seagrape**

LEGAL DESCRIPTION:
Lot 13, Block B, Seagrape, a subdivision as recorded in
Plat Book 4, Page 17, of the Public Records of Lee
County, Florida, and the adjacent portion of Lot 29, T.P.
Hill, as recorded in Plat Book 3, Page 84, of the Public
Records of Lee County, Florida.

CERTIFIED TO:
Jim Jamieson

NOTES:

1. Description as furnished by Client. No search of the Public Records was Conducted by this Firm.
2. Elevations as shown are based on N.G.V.D. 1929 Datum unless otherwise Stated.
3. Bearings are based on Plat or Deed.
4. Encroachments are based on Plat.
5. There may be other easements not shown hereon recorded in the Public Record of Governing County.
6. No Determination of Hazardous Waste Materials have been made by this Firm.
7. Signor limits liability only up to the cost of the Survey.
8. This Survey is protected by Copyright and All Rights Are Reserved.
9. Not Valid without signature and Raised Seal.
10. This Sketch Does Not Reflect or Determine Ownership. This Sketch is Not an ALTA/ACSM Land Title Survey. Photocopying Forbidden, Copyrighted Material.
11. No copies shall be made without written Authorization. Possession of any such document is an offense against Intellectual Property as outlined within Chapter 815.04 & 815.045, Florida Statutes. Authorization by signed and sealed letter is required prior to possession of any Copyrighted documents. Failure to do so could result, if convicted, in a felony record.

LEGEND

- = 1/2" Iron Pin/Cap Set
- = 1/2" Iron Rod Found
- △ = PK & TT Set
- ▲ = PK & TT Found
- = Concrete Monument Found
- - - = Centerline of Road
- - - - - = Fence
- P.U.E. = Public Utility Easement
- D.E. = Drainage Easement
- P.C. = Point of Curve
- P.T. = Point of Tangent
- P.R.C. = Point of Reverse Curve
- R/W = Right of Way
- P.O.B. = Point of Beginning
- P.O.C. = Point of Commencement
- C.B.S. = Concrete Block Stucco
- N.G.V.D. = National Geodetic Vertical Datum (1929)
- P.P. = Power Pole
- T. PED = Telephone Pedestal
- F.H. = Fire Hydrant
- C.B. = Catch Basin
- D = Deed
- M = Measured
- C = Calculated
- P = Plat

Date: 10/15/04


Scale: 1" = 30'

Job #: 14042-13-B

R. L. Schumann
R. L. SCHUMANN, RLS
REGISTERED LAND SURVEYOR
#2239 - STATE OF FLORIDA

DATE OF SIGNATURE: 11/03/04

S & H LAND SURVEY COMPANY, INC.
13591 MCGREGOR BLVD., SUITE 19
FORT MYERS, FLORIDA 33919
PHONE: (239) 481-2366
FAX: (239) 481-2437

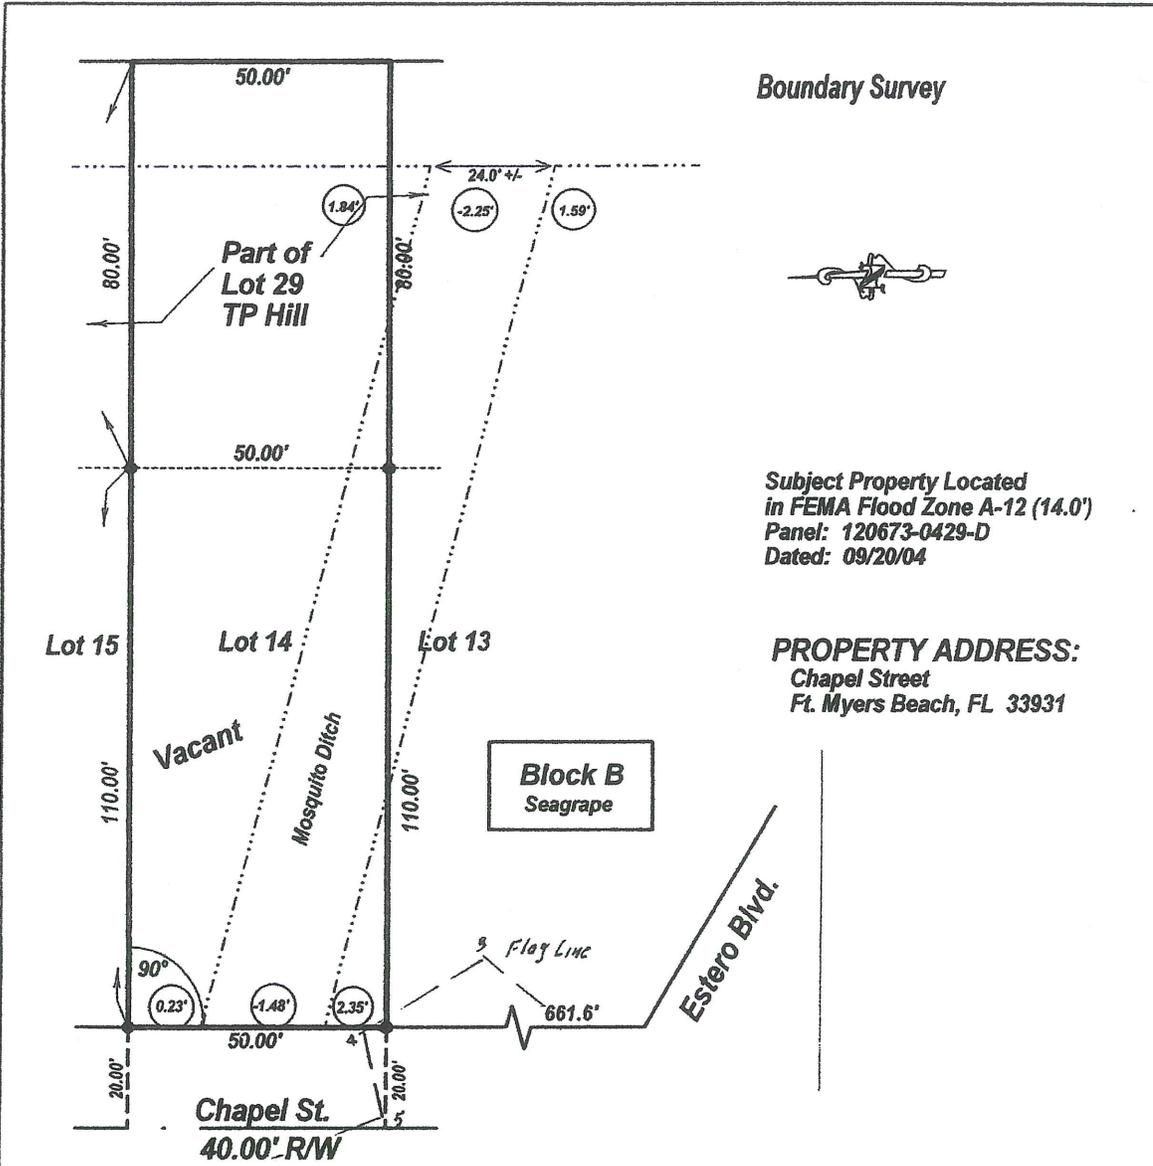

Boundary Survey

Subject Property Located
in FEMA Flood Zone A-12 (14.0')
Panel: 120673-0429-D
Dated: 09/20/04

PROPERTY ADDRESS:
Chapel Street
Ft. Myers Beach, FL 33931

LEGAL DESCRIPTION:
Lot 14, Block B, Seagrape, a subdivision as recorded in Plat Book 4, Page 17, of the Public Records of Lee County, Florida, and the adjacent portion of Lot 29, T.P. Hill, as recorded in Plat Book 3, Page 84, of the Public Records of Lee County, Florida.

CERTIFIED TO:
Bob Linehan

NOTES:

1. Description as furnished by Client. No search of the Public Records was Conducted by this Firm.
2. Elevations as shown are based on N.G.V.D. 1929 Datum unless otherwise Stated.
3. Bearings are based on Plat or Deed.
4. Encroachments are based on Plat.
5. There may be other easements not shown hereon recorded in the Public Record of Governing County.
6. No Determination of Hazardous Waste Materials have been made by this Firm.
7. Signor limits liability only up to the cost of the Survey.
8. This Survey is protected by Copyright and All Rights Are Reserved.
9. Not Valid without signature and Raised Seal.
10. This Sketch Does Not Reflect or Determine Ownership. This Sketch is Not an ALTA/ACSM Land Title Survey. Photocopying Forbidden, Copyrighted Material.
11. No copies shall be made without written Authorization. Possession of any such document is an offense against Intellectual Property as outlined within Chapter 815.04 & 815.045, Florida Statutes. Authorization by signed and sealed letter is required prior to possession of any Copyrighted documents. Failure to do so could result, if convicted, in a felony record.

LEGEND

- = 1/2" Iron Pin/Cap Set
- = 1/2" Iron Rod Found
- △ = PK & TT Set
- ▲ = PK & TT Found
- = Concrete Monument Found
- - - = Centerline of Road
- x- = Fence
- P.U.E. = Public Utility Easement
- D.E. = Drainage Easement
- P.C. = Point of Curve
- P.T. = Point of Tangent
- P.R.C. = Point of Reverse Curve
- R/W = Right of Way
- P.O.B. = Point of Beginning
- P.O.C. = Point of Commencement
- C.B.S. = Concrete Block Stucco
- N.G.V.D. = National Geodetic Vertical Datum (1929)
- P.P. = Power Pole
- T. PED = Telephone Pedestal
- F.H. = Fire Hydrant
- C.B. = Catch Basin
- D = Deed
- M = Measured
- C = Calculated
- P = Plat

Date: 10/15/04


Scale: 1" = 30'

Job #: 14042-14-B

R. L. Schumann
R. L. SCHUMANN, RLS
REGISTERED LAND SURVEYOR
#2239 - STATE OF FLORIDA

DATE OF SIGNATURE: 11/03/04

S & H LAND SURVEY COMPANY, INC.
13591 MCGREGOR BLVD., SUITE 19
FORT MYERS, FLORIDA 33919
PHONE: (239) 481-2366
FAX: (239) 481-2437

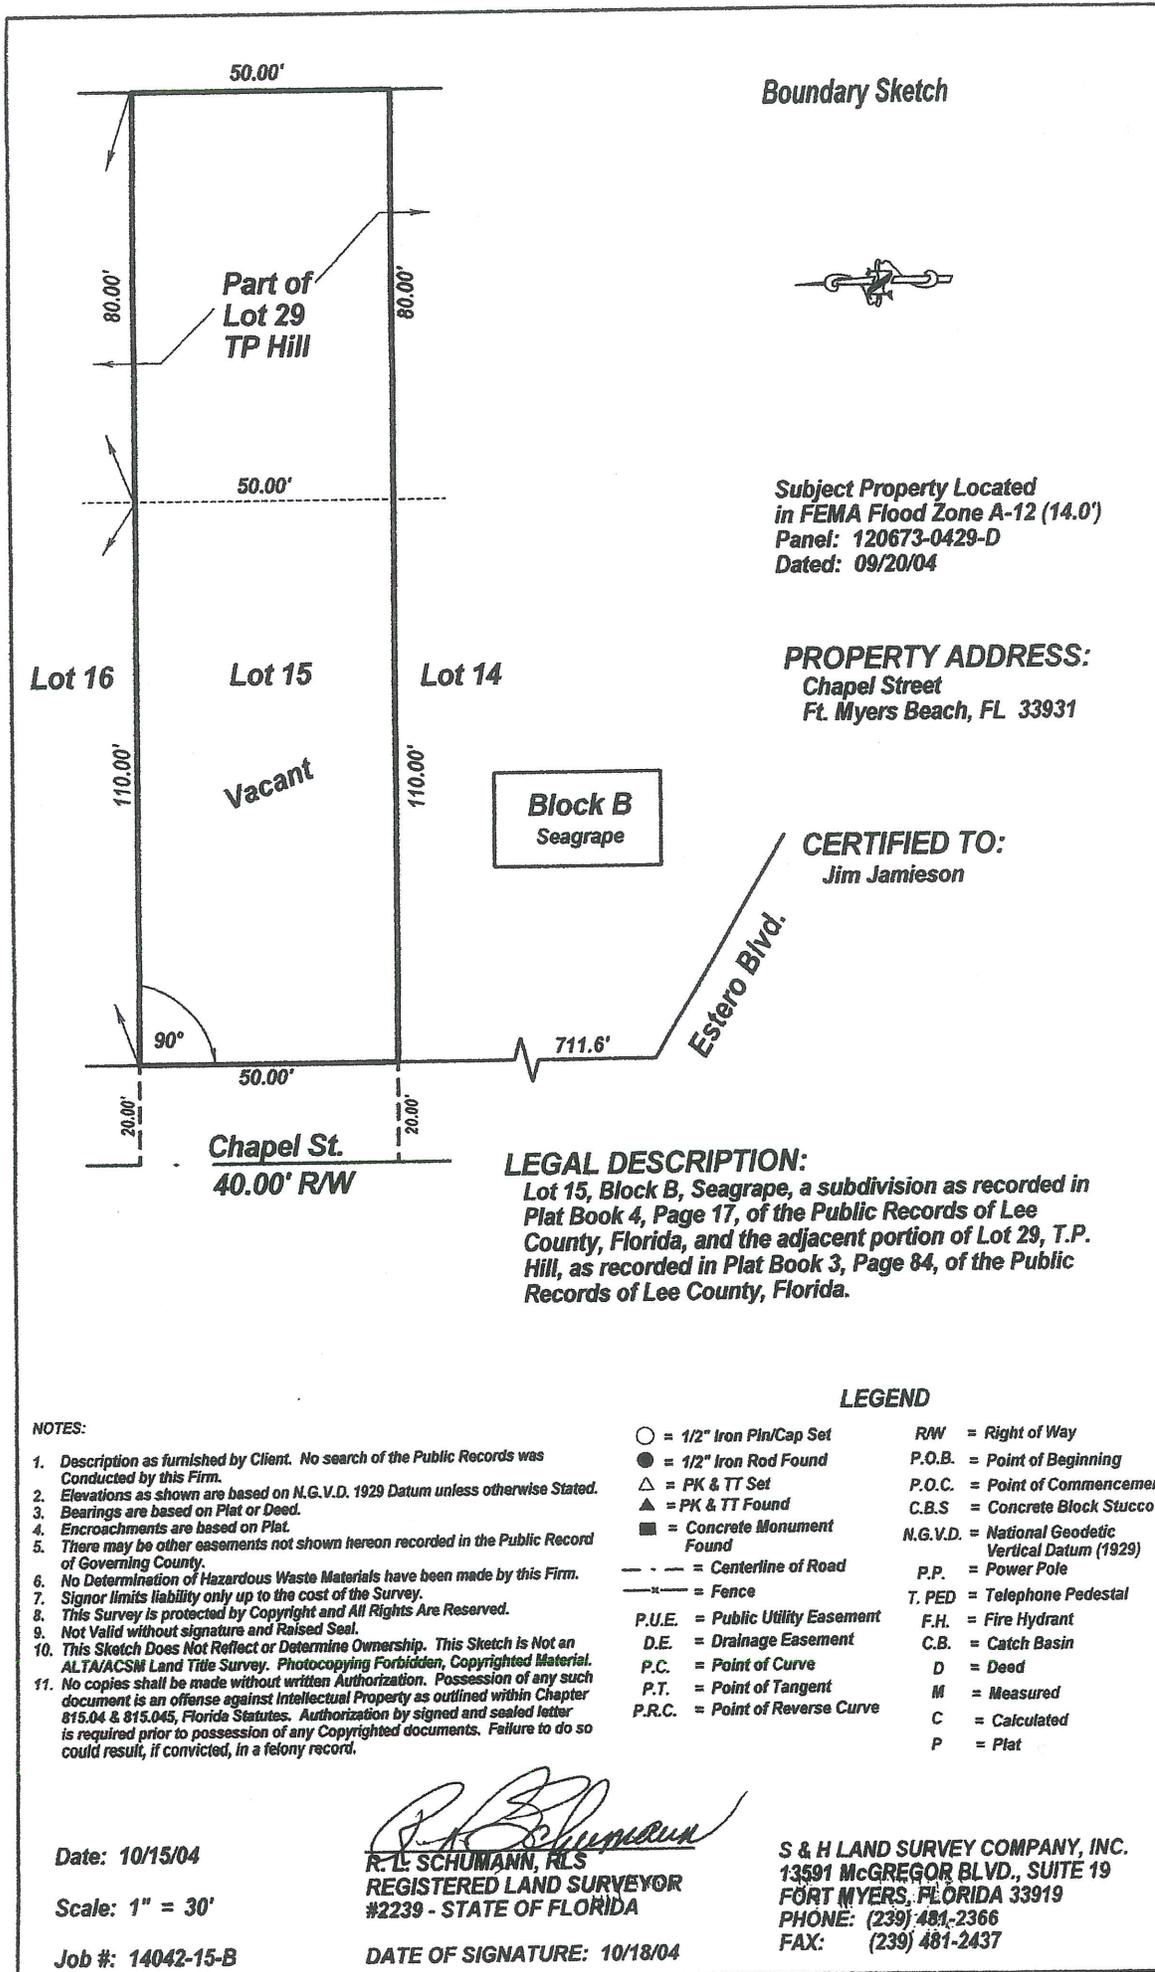

Boundary Sketch

Subject Property Located
in FEMA Flood Zone A-12 (14.0')
Panel: 120673-0429-D
Dated: 09/20/04

PROPERTY ADDRESS:
Chapel Street
Ft. Myers Beach, FL 33931

CERTIFIED TO:
Jim Jamieson

LEGAL DESCRIPTION:

Lot 15, Block B, Seagrape, a subdivision as recorded in Plat Book 4, Page 17, of the Public Records of Lee County, Florida, and the adjacent portion of Lot 29, T.P. Hill, as recorded in Plat Book 3, Page 84, of the Public Records of Lee County, Florida.

LEGEND

- = 1/2" Iron Pin/Cap Set
- = 1/2" Iron Rod Found
- △ = PK & TT Set
- ▲ = PK & TT Found
- = Concrete Monument Found
- - - = Centerline of Road
- x- = Fence
- P.U.E. = Public Utility Easement
- D.E. = Drainage Easement
- P.C. = Point of Curve
- P.T. = Point of Tangent
- P.R.C. = Point of Reverse Curve
- RW = Right of Way
- P.O.B. = Point of Beginning
- P.O.C. = Point of Commencement
- C.B.S. = Concrete Block Stucco
- N.G.V.D. = National Geodetic Vertical Datum (1929)
- P.P. = Power Pole
- T. PED = Telephone Pedestal
- F.H. = Fire Hydrant
- C.B. = Catch Basin
- D = Deed
- M = Measured
- C = Calculated
- P = Plat

NOTES:

1. Description as furnished by Client. No search of the Public Records was Conducted by this Firm.
2. Elevations as shown are based on N.G.V.D. 1929 Datum unless otherwise Stated.
3. Bearings are based on Plat or Deed.
4. Encroachments are based on Plat.
5. There may be other easements not shown hereon recorded in the Public Record of Governing County.
6. No Determination of Hazardous Waste Materials have been made by this Firm.
7. Signor limits liability only up to the cost of the Survey.
8. This Survey is protected by Copyright and All Rights Are Reserved.
9. Not Valid without signature and Raised Seal.
10. This Sketch Does Not Reflect or Determine Ownership. This Sketch is Not an ALTA/ACSM Land Title Survey. Photocopying Forbidden, Copyrighted Material.
11. No copies shall be made without written Authorization. Possession of any such document is an offense against Intellectual Property as outlined within Chapter 815.04 & 815.045, Florida Statutes. Authorization by signed and sealed letter is required prior to possession of any Copyrighted documents. Failure to do so could result, if convicted, in a felony record.

Date: 10/15/04


Scale: 1" = 30'

Job #: 14042-15-B

R. L. Schumann
R. L. SCHUMANN, RLS
REGISTERED LAND SURVEYOR
#2239 - STATE OF FLORIDA

DATE OF SIGNATURE: 10/18/04

S & H LAND SURVEY COMPANY, INC.
13591 MCGREGOR BLVD., SUITE 19
FORT MYERS, FLORIDA 33919
PHONE: (239) 481-2366
FAX: (239) 481-2437

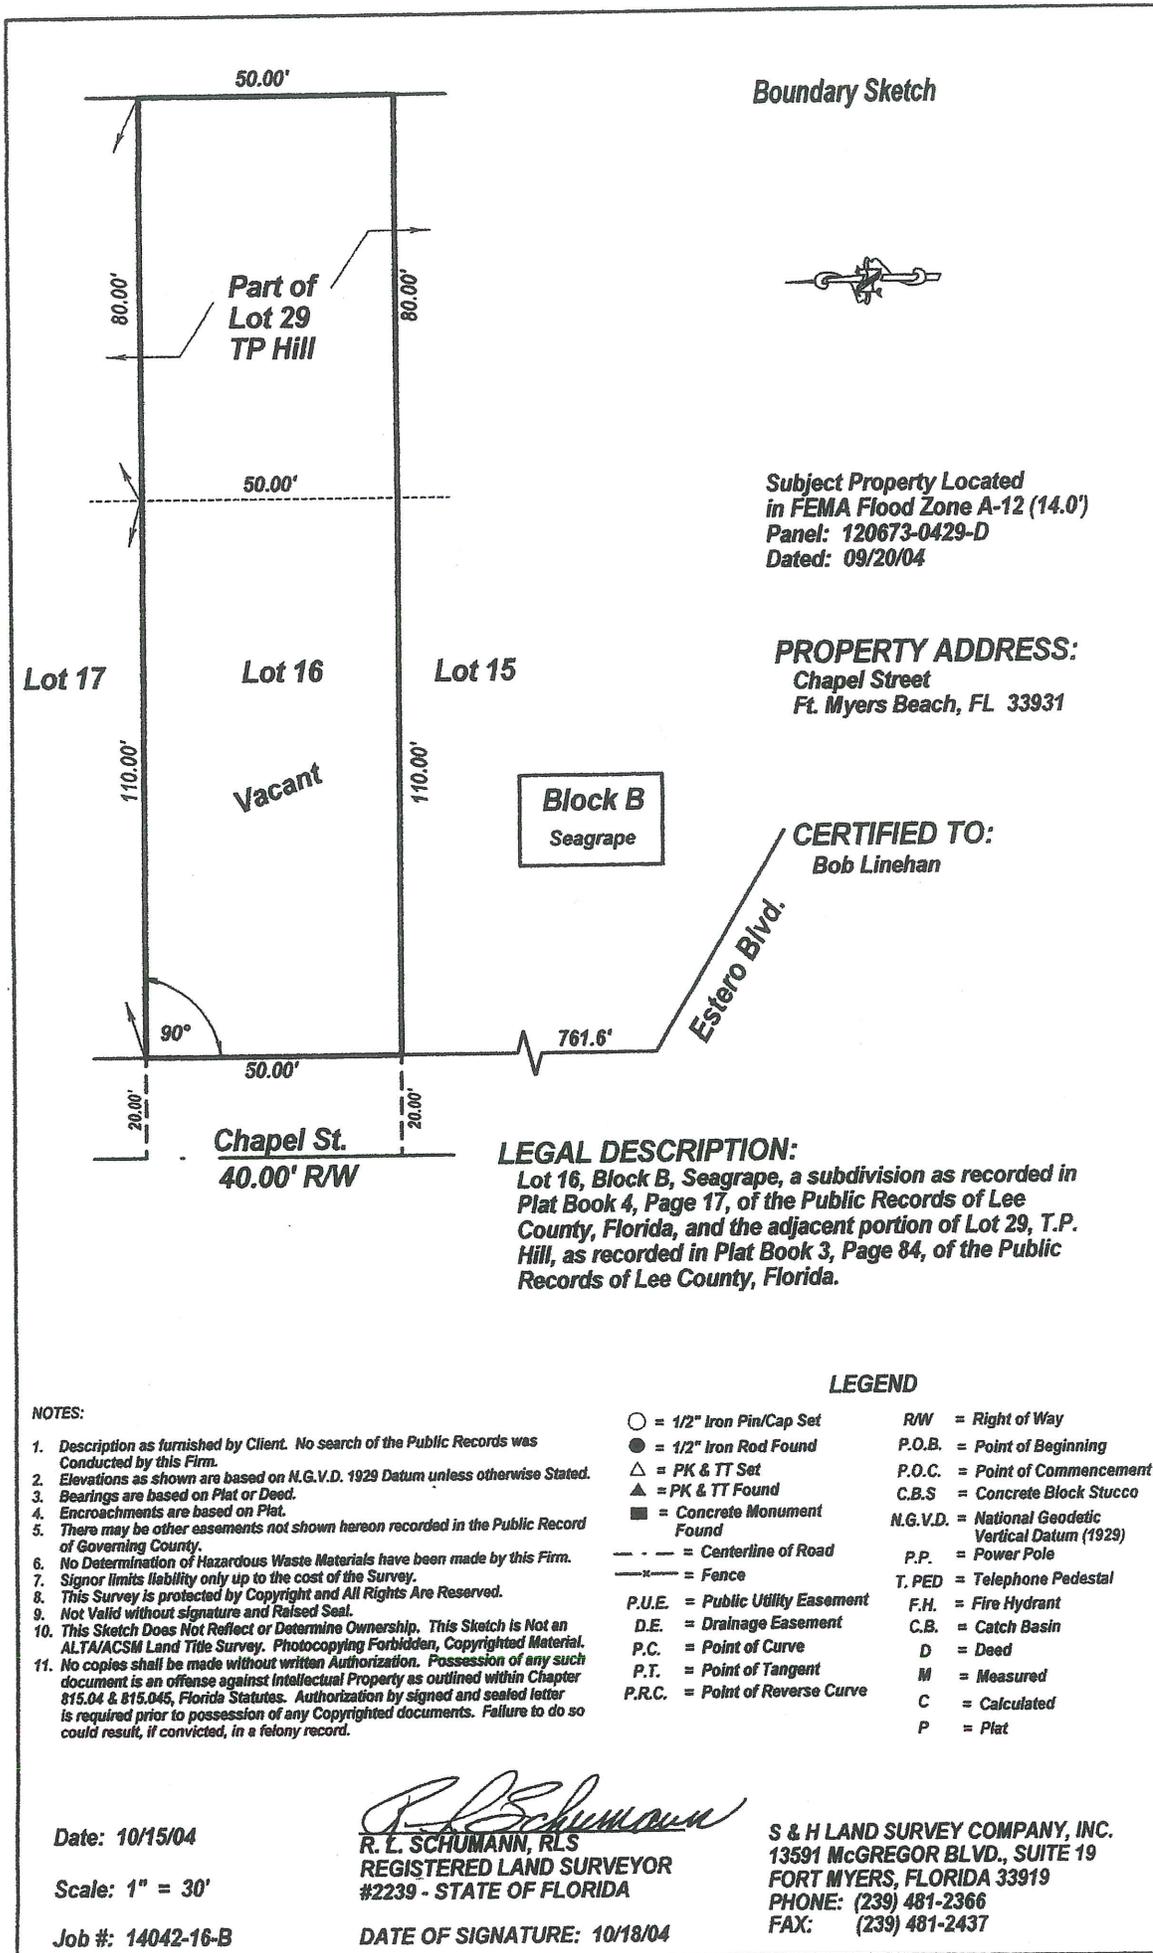

Boundary Sketch

Subject Property Located
in FEMA Flood Zone A-12 (14.0')
Panel: 120673-0429-D
Dated: 09/20/04

PROPERTY ADDRESS:
Chapel Street
Ft. Myers Beach, FL 33931

Block B
Seagrape

CERTIFIED TO:
Bob Linehan

LEGAL DESCRIPTION:
Lot 16, Block B, Seagrape, a subdivision as recorded in Plat Book 4, Page 17, of the Public Records of Lee County, Florida, and the adjacent portion of Lot 29, T.P. Hill, as recorded in Plat Book 3, Page 84, of the Public Records of Lee County, Florida.

NOTES:

1. Description as furnished by Client. No search of the Public Records was Conducted by this Firm.
2. Elevations as shown are based on N.G.V.D. 1929 Datum unless otherwise Stated.
3. Bearings are based on Plat or Deed.
4. Encroachments are based on Plat.
5. There may be other easements not shown hereon recorded in the Public Record of Governing County.
6. No Determination of Hazardous Waste Materials have been made by this Firm.
7. Signor limits liability only up to the cost of the Survey.
8. This Survey is protected by Copyright and All Rights Are Reserved.
9. Not Valid without signature and Raised Seal.
10. This Sketch Does Not Reflect or Determine Ownership. This Sketch is Not an ALTA/ACSM Land Title Survey. Photocopying Forbidden, Copyrighted Material.
11. No copies shall be made without written Authorization. Possession of any such document is an offense against Intellectual Property as outlined within Chapter 815.04 & 815.045, Florida Statutes. Authorization by signed and sealed letter is required prior to possession of any Copyrighted documents. Failure to do so could result, if convicted, in a felony record.


LEGEND

- = 1/2" Iron Pin/Cap Set
- = 1/2" Iron Rod Found
- △ = PK & TT Set
- ▲ = PK & TT Found
- = Concrete Monument Found
- - - = Centerline of Road
- x-x- = Fence
- P.U.E. = Public Utility Easement
- D.E. = Drainage Easement
- P.C. = Point of Curve
- P.T. = Point of Tangent
- P.R.C. = Point of Reverse Curve
- R/W = Right of Way
- P.O.B. = Point of Beginning
- P.O.C. = Point of Commencement
- C.B.S. = Concrete Block Stucco
- N.G.V.D. = National Geodetic Vertical Datum (1929)
- P.P. = Power Pole
- T. PED = Telephone Pedestal
- F.H. = Fire Hydrant
- C.B. = Catch Basin
- D = Deed
- M = Measured
- C = Calculated
- P = Plat

Date: 10/15/04
Scale: 1" = 30'
Job #: 14042-16-B

R. L. Schumann
R. L. SCHUMANN, RLS
REGISTERED LAND SURVEYOR
#2239 - STATE OF FLORIDA
DATE OF SIGNATURE: 10/18/04

S & H LAND SURVEY COMPANY, INC.
13591 MCGREGOR BLVD., SUITE 19
FORT MYERS, FLORIDA 33919
PHONE: (239) 481-2366
FAX: (239) 481-2437

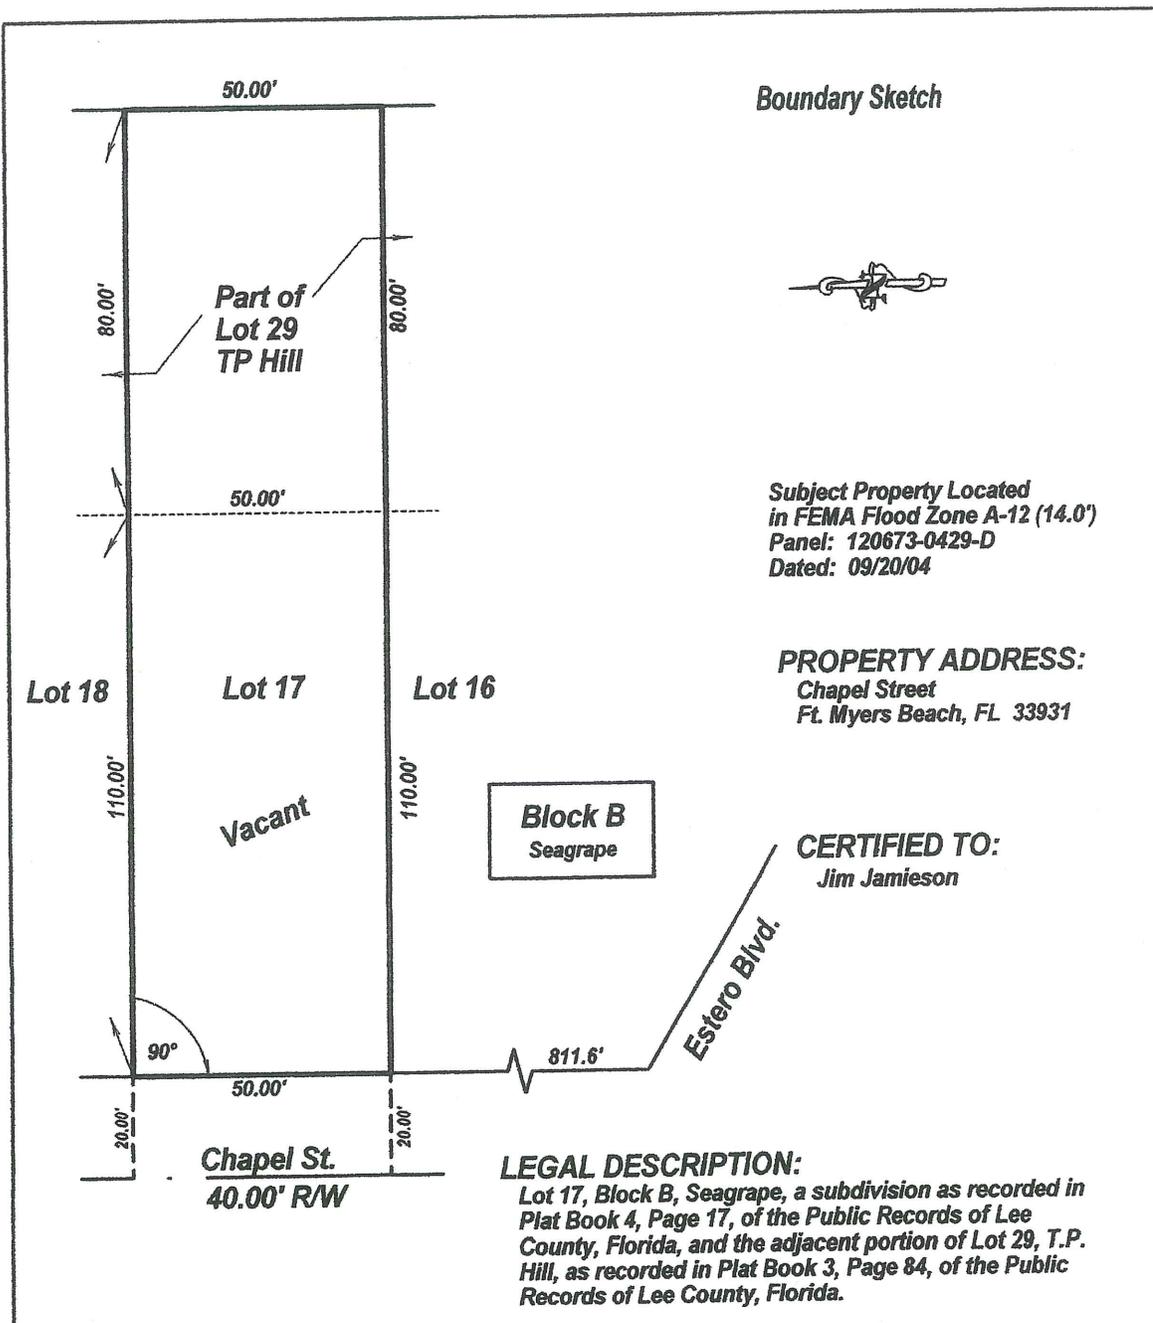

Boundary Sketch



Subject Property Located
in FEMA Flood Zone A-12 (14.0')
Panel: 120673-0429-D
Dated: 09/20/04

PROPERTY ADDRESS:
Chapel Street
Ft. Myers Beach, FL 33931

CERTIFIED TO:
Jim Jamieson

LEGAL DESCRIPTION:
Lot 17, Block B, Seagrape, a subdivision as recorded in Plat Book 4, Page 17, of the Public Records of Lee County, Florida, and the adjacent portion of Lot 29, T.P. Hill, as recorded in Plat Book 3, Page 84, of the Public Records of Lee County, Florida.

NOTES:

1. Description as furnished by Client. No search of the Public Records was Conducted by this Firm.
2. Elevations as shown are based on N.G.V.D. 1929 Datum unless otherwise Stated.
3. Bearings are based on Plat or Deed.
4. Encroachments are based on Plat.
5. There may be other easements not shown hereon recorded in the Public Record of Governing County.
6. No Determination of Hazardous Waste Materials have been made by this Firm.
7. Signor limits liability only up to the cost of the Survey.
8. This Survey is protected by Copyright and All Rights Are Reserved.
9. Not Valid without signature and Raised Seal.
10. This Sketch Does Not Reflect or Determine Ownership. This Sketch is Not an ALTA/ACSM Land Title Survey. Photocopying Forbidden, Copyrighted Material.
11. No copies shall be made without written Authorization. Possession of any such document is an offense against Intellectual Property as outlined within Chapter 815.04 & 815.045, Florida Statutes. Authorization by signed and sealed letter is required prior to possession of any Copyrighted documents. Failure to do so could result, if convicted, in a felony record.

LEGEND

- = 1/2" Iron Pin/Cap Set
- = 1/2" Iron Rod Found
- △ = PK & TT Set
- ▲ = PK & TT Found
- = Concrete Monument Found
- - - = Centerline of Road
- |-|- = Fence
- P.U.E. = Public Utility Easement
- D.E. = Drainage Easement
- P.C. = Point of Curve
- P.T. = Point of Tangent
- P.R.C. = Point of Reverse Curve
- RW = Right of Way
- P.O.B. = Point of Beginning
- P.O.C. = Point of Commencement
- C.B.S. = Concrete Block Stucco
- N.G.V.D. = National Geodetic Vertical Datum (1929)
- P.P. = Power Pole
- T. PED = Telephone Pedestal
- F.H. = Fire Hydrant
- C.B. = Catch Basin
- D = Deed
- M = Measured
- C = Calculated
- P = Plat

Date: 10/15/04


Scale: 1" = 30'

Job #: 14042-17-B

R. L. Schumann
R. L. SCHUMANN, RLS
REGISTERED LAND SURVEYOR
#2239 - STATE OF FLORIDA

DATE OF SIGNATURE: 10/18/04

S & H LAND SURVEY COMPANY, INC.
13591 McGREGOR BLVD., SUITE 19
FORT MYERS, FLORIDA 33919
PHONE: (239) 481-2366
FAX: (239) 481-2437

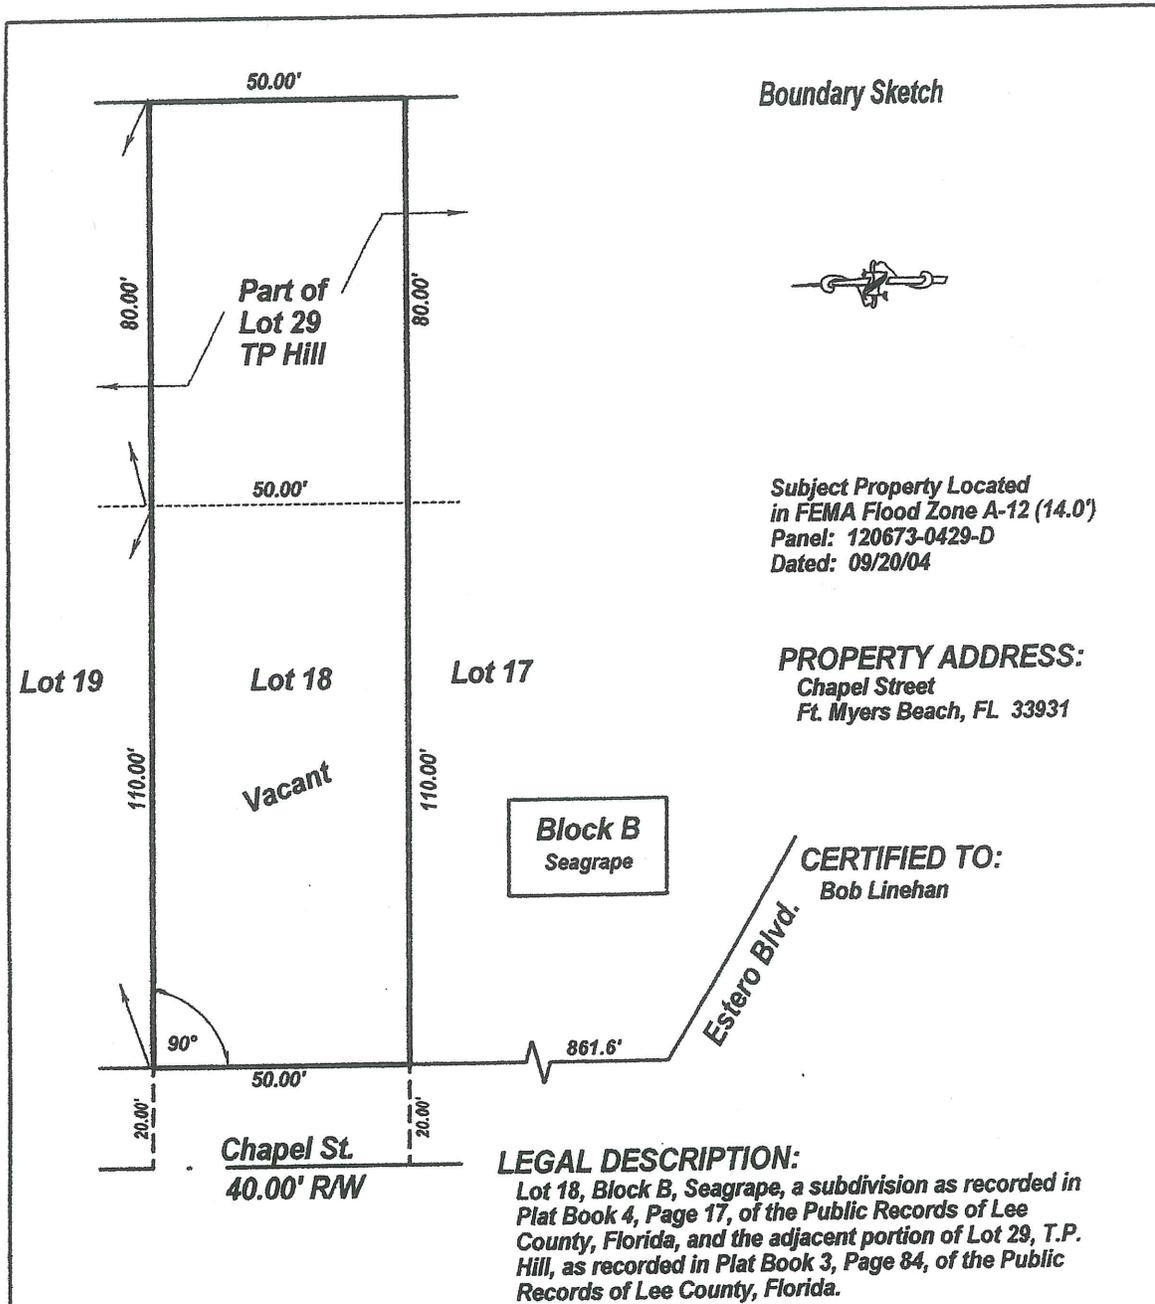

Boundary Sketch

Subject Property Located
in FEMA Flood Zone A-12 (14.0')
Panel: 120673-0429-D
Dated: 09/20/04

PROPERTY ADDRESS:
Chapel Street
Ft. Myers Beach, FL 33931

**Block B
Seagrape**

CERTIFIED TO:
Bob Linehan

LEGAL DESCRIPTION:
Lot 18, Block B, Seagrape, a subdivision as recorded in
Plat Book 4, Page 17, of the Public Records of Lee
County, Florida, and the adjacent portion of Lot 29, T.P.
Hill, as recorded in Plat Book 3, Page 84, of the Public
Records of Lee County, Florida.

NOTES:

1. Description as furnished by Client. No search of the Public Records was Conducted by this Firm.
2. Elevations as shown are based on N.G.V.D. 1929 Datum unless otherwise Stated.
3. Bearings are based on Plat or Deed.
4. Encroachments are based on Plat.
5. There may be other easements not shown hereon recorded in the Public Record of Governing County.
6. No Determination of Hazardous Waste Materials have been made by this Firm.
7. Signor limits liability only up to the cost of the Survey.
8. This Survey is protected by Copyright and All Rights Are Reserved.
9. Not Valid without signature and Raised Seal.
10. This Sketch Does Not Reflect or Determine Ownership. This Sketch is Not an ALTA/ACSM Land Title Survey. Photocopying Forbidden, Copyrighted Material.
11. No copies shall be made without written Authorization. Possession of any such document is an offense against Intellectual Property as outlined within Chapter 815.04 & 815.045, Florida Statutes. Authorization by signed and sealed letter is required prior to possession of any Copyrighted documents. Failure to do so could result, if convicted, in a felony record.

LEGEND

- | | |
|----------------------------------|--|
| ○ = 1/2" Iron Pin/Cap Set | R/W = Right of Way |
| ● = 1/2" Iron Rod Found | P.O.B. = Point of Beginning |
| △ = PK & TT Set | P.O.C. = Point of Commencement |
| ▲ = PK & TT Found | C.B.S. = Concrete Block Stucco |
| ■ = Concrete Monument Found | M.G.V.D. = National Geodetic Vertical Datum (1929) |
| - - - = Centerline of Road | P.P. = Power Pole |
| - - - - - = Fence | T. PED = Telephone Pedestal |
| P.U.E. = Public Utility Easement | F.H. = Fire Hydrant |
| D.E. = Drainage Easement | C.B. = Catch Basin |
| P.C. = Point of Curve | D = Deed |
| P.T. = Point of Tangent | M = Measured |
| P.R.C. = Point of Reverse Curve | C = Calculated |
| | P = Plat |

Date: 10/15/04

Scale: 1" = 30'


Job #: 14042-18-B

R. L. Schumann
R. L. SCHUMANN, RLS

**REGISTERED LAND SURVEYOR
#2239 - STATE OF FLORIDA**

DATE OF SIGNATURE: 10/18/04

S & H LAND SURVEY COMPANY, INC.
13591 MCGREGOR BLVD., SUITE 19
FORT MYERS, FLORIDA 33919
PHONE: (239) 481-2366
FAX: (239) 481-2437

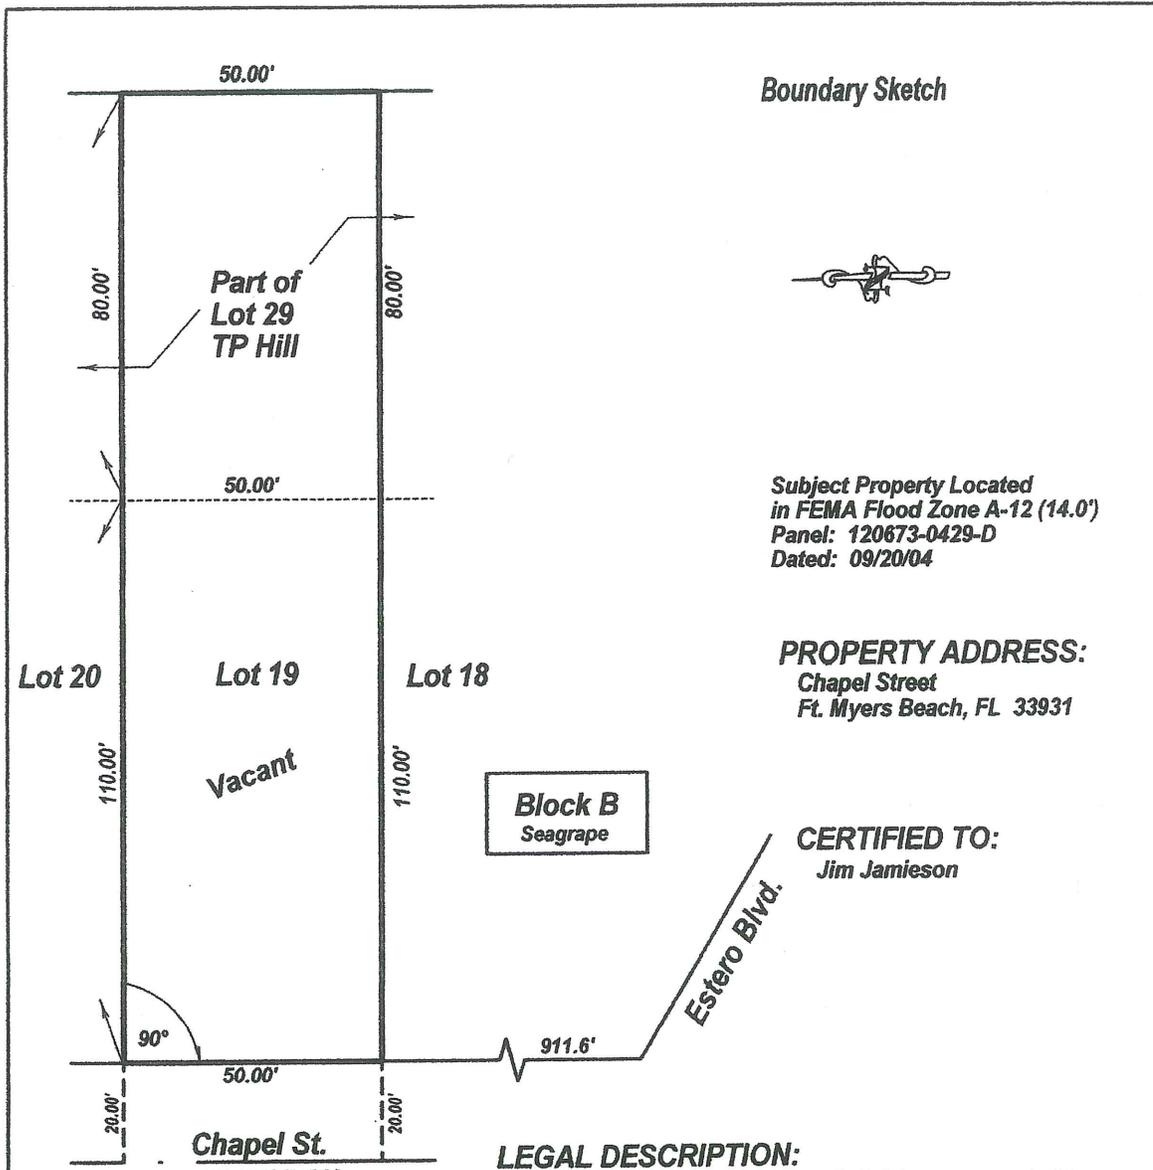

Boundary Sketch



Subject Property Located
in FEMA Flood Zone A-12 (14.0')
Panel: 120673-0429-D
Dated: 09/20/04

PROPERTY ADDRESS:
Chapel Street
Ft. Myers Beach, FL 33931

**Block B
Seagrape**

CERTIFIED TO:
Jim Jamieson

LEGAL DESCRIPTION:

Lot 19, Block B, Seagrape, a subdivision as recorded in Plat Book 4, Page 17, of the Public Records of Lee County, Florida, and the adjacent portion of Lot 29, T.P. Hill, as recorded in Plat Book 3, Page 84, of the Public Records of Lee County, Florida.

NOTES:

1. Description as furnished by Client. No search of the Public Records was Conducted by this Firm.
2. Elevations as shown are based on N.G.V.D. 1929 Datum unless otherwise Stated.
3. Bearings are based on Plat or Deed.
4. Encroachments are based on Plat.
5. There may be other easements not shown hereon recorded in the Public Record of Governing County.
6. No Determination of Hazardous Waste Materials have been made by this Firm.
7. Signor limits liability only up to the cost of the Survey.
8. This Survey is protected by Copyright and All Rights Are Reserved.
9. Not Valid without signature and Raised Seal.
10. This Sketch Does Not Reflect or Determine Ownership. This Sketch is Not an ALTA/ACSM Land Title Survey. Photocopying Forbidden, Copyrighted Material.
11. No copies shall be made without written Authorization. Possession of any such document is an offense against Intellectual Property as outlined within Chapter 815.04 & 815.045, Florida Statutes. Authorization by signed and sealed letter is required prior to possession of any Copyrighted documents. Failure to do so could result, if convicted, in a felony record.

LEGEND

- = 1/2" Iron Pin/Cap Set
- = 1/2" Iron Rod Found
- △ = PK & TT Set
- ▲ = PK & TT Found
- = Concrete Monument Found
- - - = Centerline of Road
- x- = Fence
- P.U.E. = Public Utility Easement
- D.E. = Drainage Easement
- P.C. = Point of Curve
- P.T. = Point of Tangent
- P.R.C. = Point of Reverse Curve
- R.W. = Right of Way
- P.O.B. = Point of Beginning
- P.O.C. = Point of Commencement
- C.B.S. = Concrete Block Stucco
- N.G.V.D. = National Geodetic Vertical Datum (1929)
- P.P. = Power Pole
- T. PED = Telephone Pedestal
- F.H. = Fire Hydrant
- C.B. = Catch Basin
- D = Deed
- M = Measured
- C = Calculated
- P = Plat

Date: 10/15/04

Scale: 1" = 30'


Job #: 14042-19-B

R. L. Schumann
R. L. SCHUMANN, RLS

REGISTERED LAND SURVEYOR
#2239 - STATE OF FLORIDA

DATE OF SIGNATURE: 10/18/04

S & H LAND SURVEY COMPANY, INC.
13591 MCGREGOR BLVD., SUITE 19
FORT MYERS, FLORIDA 33919
PHONE: (239) 481-2366
FAX: (239) 481-2437

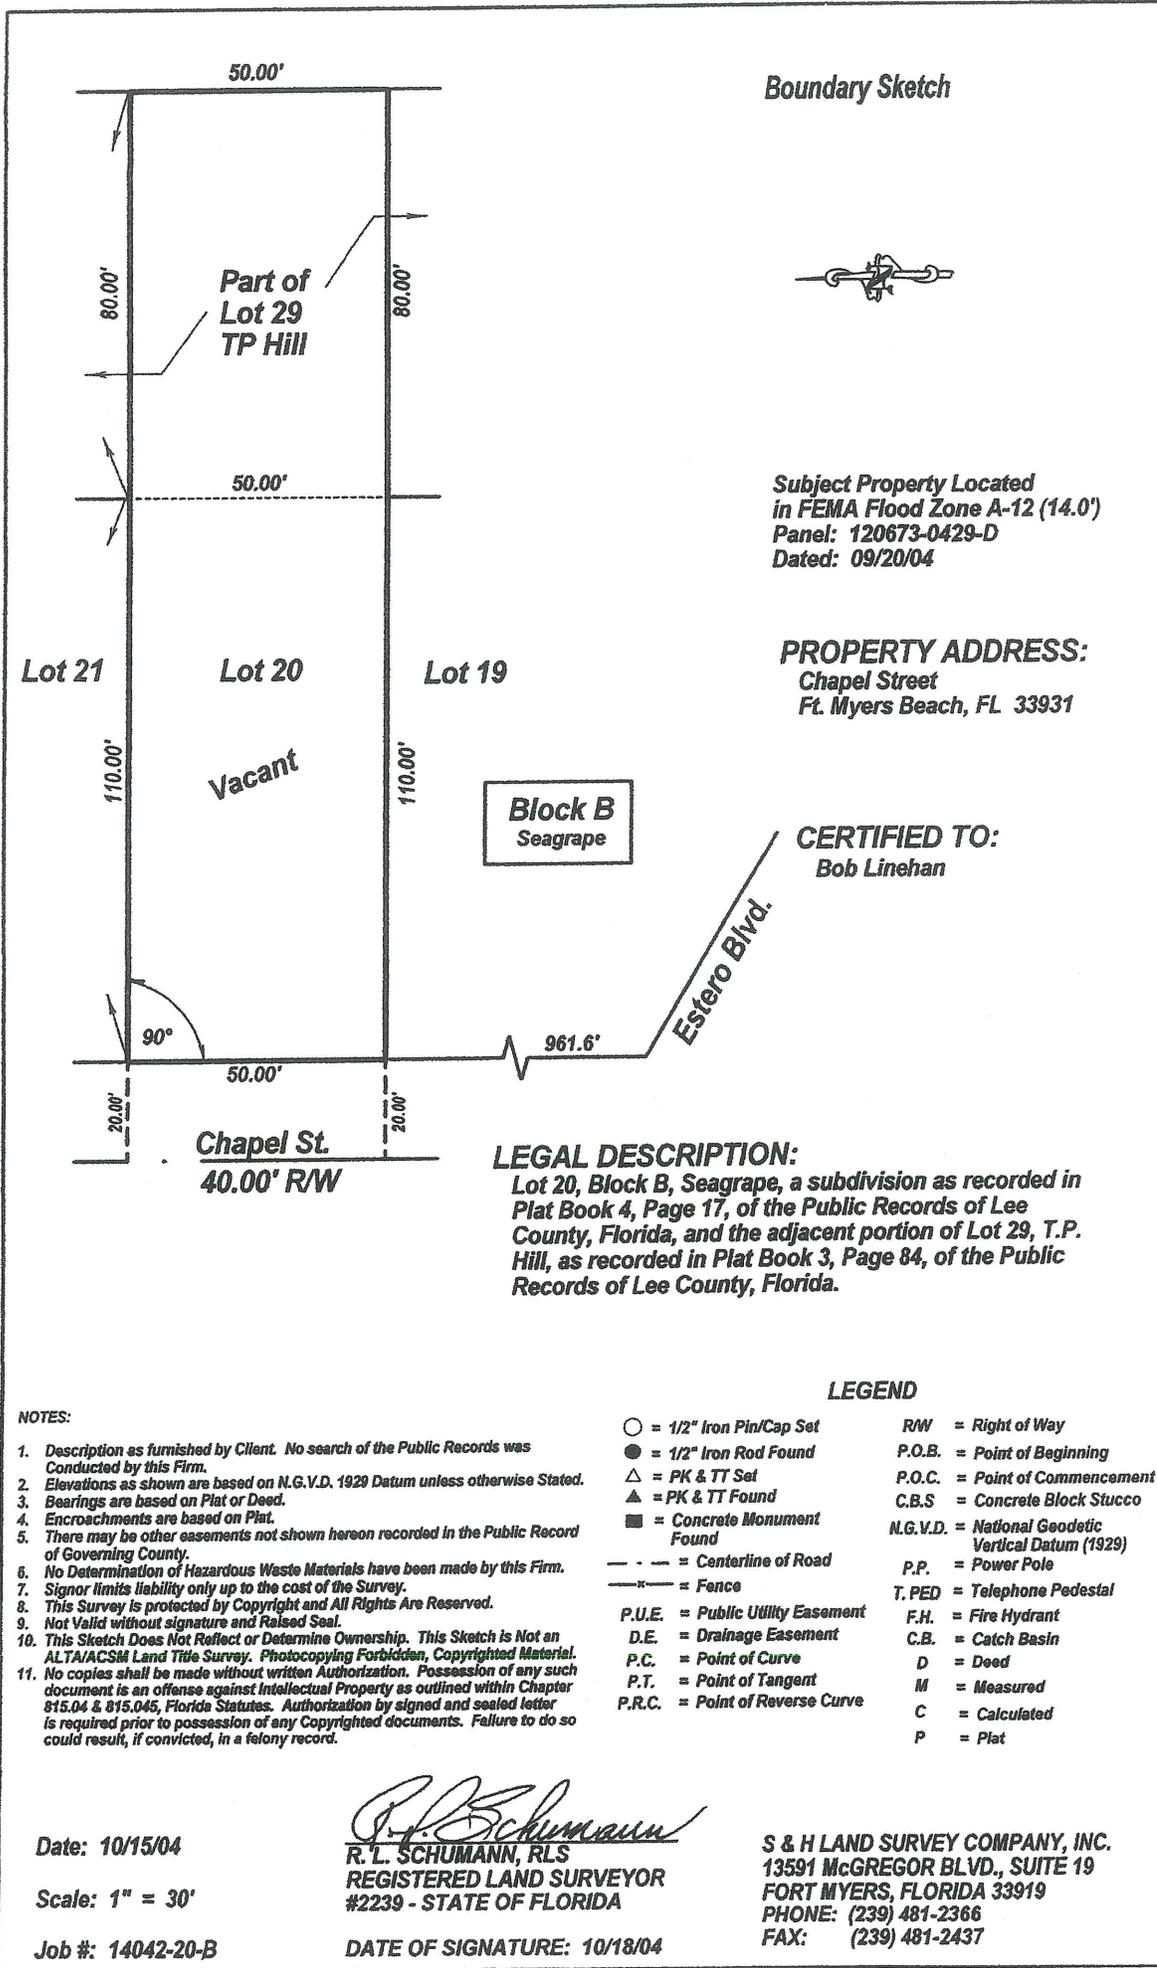

Boundary Sketch



Subject Property Located
in FEMA Flood Zone A-12 (14.0')
Panel: 120673-0429-D
Dated: 09/20/04

PROPERTY ADDRESS:
Chapel Street
Ft. Myers Beach, FL 33931

**Block B
Seagrape**

CERTIFIED TO:
Bob Linehan

Estero Blvd.

LEGAL DESCRIPTION:
Lot 20, Block B, Seagrape, a subdivision as recorded in
Plat Book 4, Page 17, of the Public Records of Lee
County, Florida, and the adjacent portion of Lot 29, T.P.
Hill, as recorded in Plat Book 3, Page 84, of the Public
Records of Lee County, Florida.

NOTES:

1. Description as furnished by Client. No search of the Public Records was Conducted by this Firm.
2. Elevations as shown are based on N.G.V.D. 1929 Datum unless otherwise Stated.
3. Bearings are based on Plat or Deed.
4. Encroachments are based on Plat.
5. There may be other easements not shown hereon recorded in the Public Record of Governing County.
6. No Determination of Hazardous Waste Materials have been made by this Firm.
7. Signor limits liability only up to the cost of the Survey.
8. This Survey is protected by Copyright and All Rights Are Reserved.
9. Not Valid without signature and Raised Seal.
10. This Sketch Does Not Reflect or Determine Ownership. This Sketch is Not an ALTA/ACSM Land Title Survey. Photocopying Forbidden, Copyrighted Material.
11. No copies shall be made without written Authorization. Possession of any such document is an offense against Intellectual Property as outlined within Chapter 815.04 & 815.045, Florida Statutes. Authorization by signed and sealed letter is required prior to possession of any Copyrighted documents. Failure to do so could result, if convicted, in a felony record.

LEGEND

- = 1/2" Iron Pin/Cap Set
- = 1/2" Iron Rod Found
- △ = PK & TT Set
- ▲ = PK & TT Found
- = Concrete Monument Found
- - - = Centerline of Road
- - - - - = Fence
- P.U.E. = Public Utility Easement
- D.E. = Drainage Easement
- P.C. = Point of Curve
- P.T. = Point of Tangent
- P.R.C. = Point of Reverse Curve
- RW = Right of Way
- P.O.B. = Point of Beginning
- P.O.C. = Point of Commencement
- C.B.S. = Concrete Block Stucco
- N.G.V.D. = National Geodetic Vertical Datum (1929)
- P.P. = Power Pole
- T. PED = Telephone Pedestal
- F.H. = Fire Hydrant
- C.B. = Catch Basin
- D = Deed
- M = Measured
- C = Calculated
- P = Plat

Date: 10/15/04

Scale: 1" = 30'


Job #: 14042-20-B

R. L. Schumann

**R. L. SCHUMANN, RLS
REGISTERED LAND SURVEYOR
#2239 - STATE OF FLORIDA**

DATE OF SIGNATURE: 10/18/04

**S & H LAND SURVEY COMPANY, INC.
13591 McGREGOR BLVD., SUITE 19
FORT MYERS, FLORIDA 33919
PHONE: (239) 481-2366
FAX: (239) 481-2437**

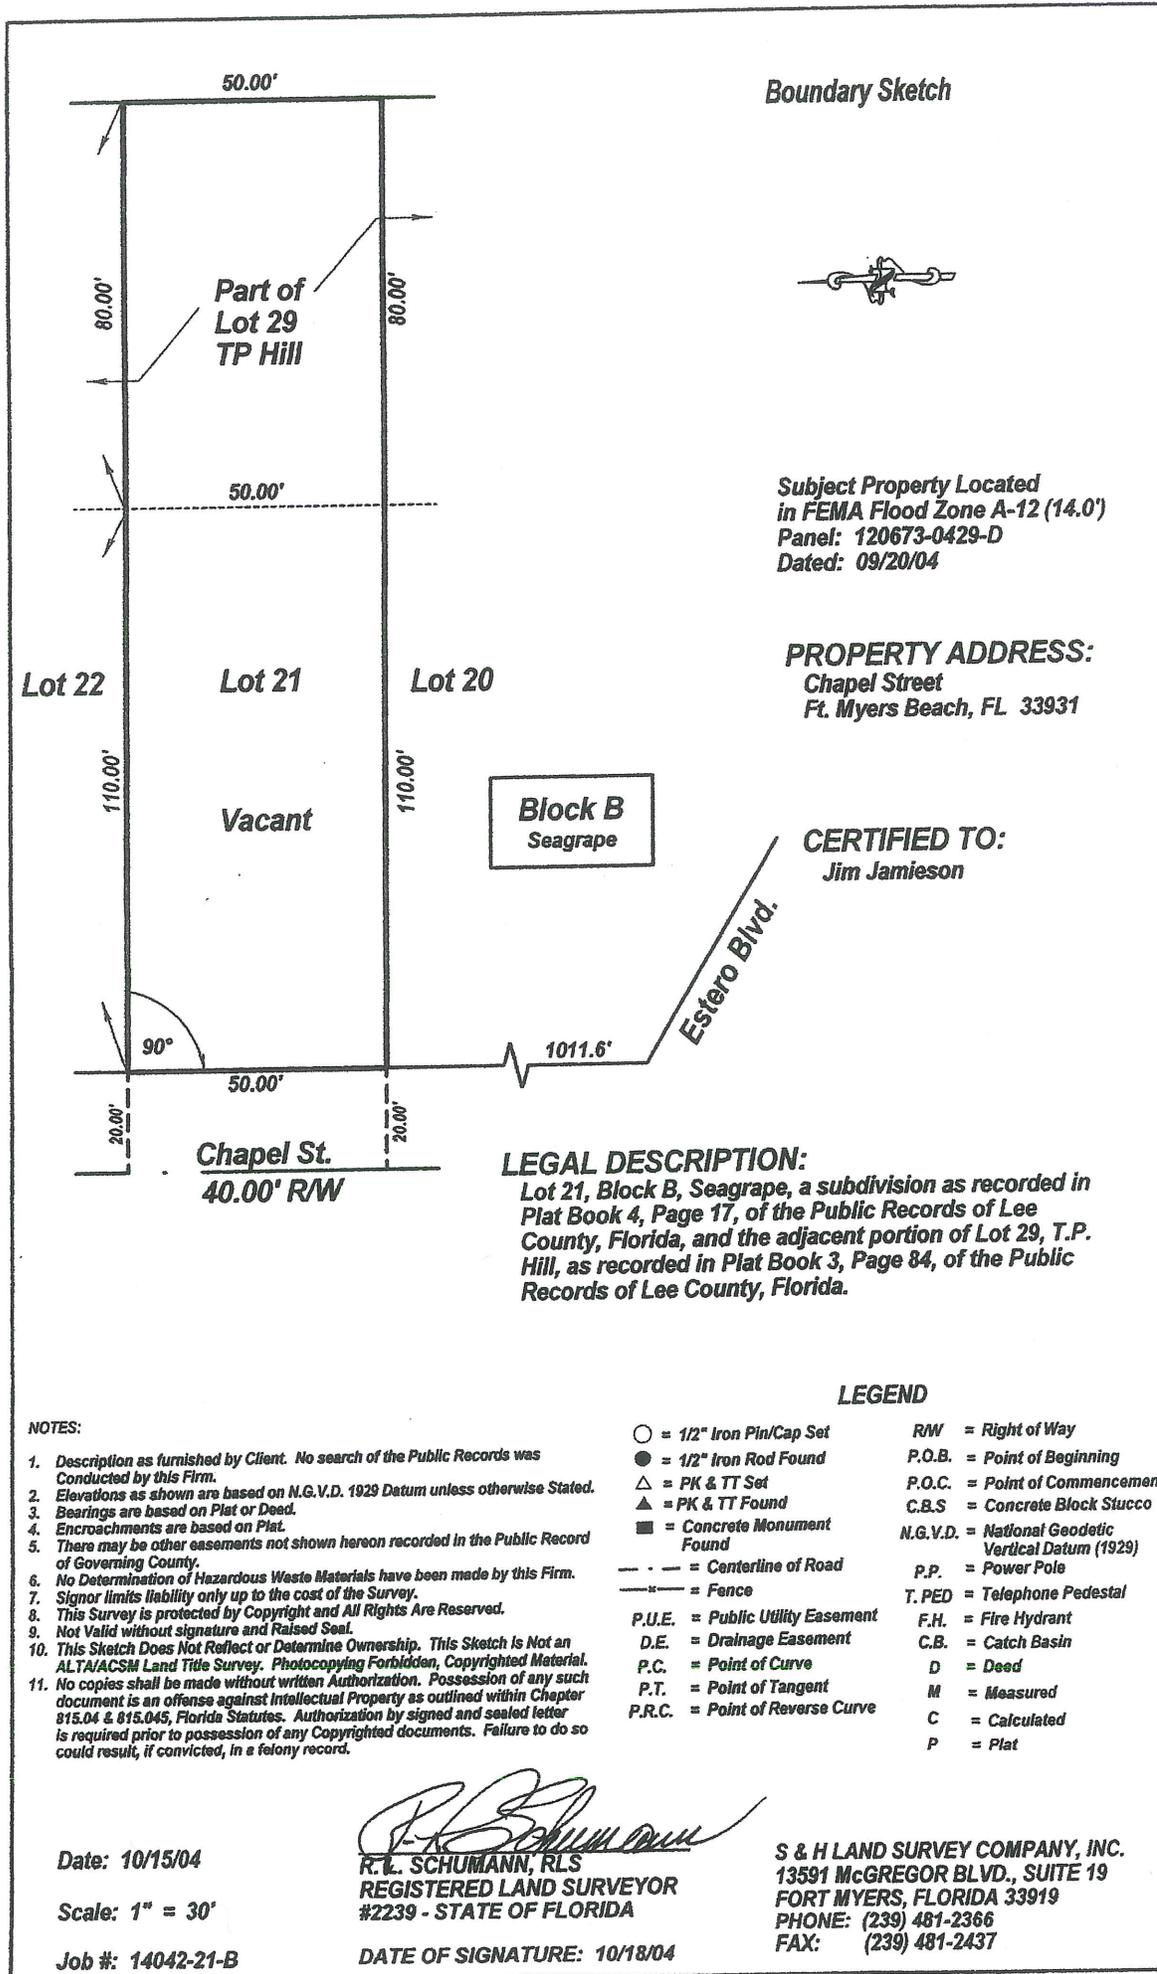

Boundary Sketch

Subject Property Located
in FEMA Flood Zone A-12 (14.0')
Panel: 120673-0429-D
Dated: 09/20/04

PROPERTY ADDRESS:
Chapel Street
Ft. Myers Beach, FL 33931

CERTIFIED TO:
Jim Jamieson

Block B
Seagrape

LEGAL DESCRIPTION:
Lot 21, Block B, Seagrape, a subdivision as recorded in
Plat Book 4, Page 17, of the Public Records of Lee
County, Florida, and the adjacent portion of Lot 29, T.P.
Hill, as recorded in Plat Book 3, Page 84, of the Public
Records of Lee County, Florida.

NOTES:

1. Description as furnished by Client. No search of the Public Records was Conducted by this Firm.
2. Elevations as shown are based on N.G.V.D. 1929 Datum unless otherwise Stated.
3. Bearings are based on Plat or Deed.
4. Encroachments are based on Plat.
5. There may be other easements not shown hereon recorded in the Public Record of Governing County.
6. No Determination of Hazardous Waste Materials have been made by this Firm.
7. Signor limits liability only up to the cost of the Survey.
8. This Survey is protected by Copyright and All Rights Are Reserved.
9. Not Valid without signature and Raised Seal.
10. This Sketch Does Not Reflect or Determine Ownership. This Sketch is Not an ALTA/ACSM Land Title Survey. Photocopying Forbidden, Copyrighted Material.
11. No copies shall be made without written Authorization. Possession of any such document is an offense against Intellectual Property as outlined within Chapter 815.04 & 815.04S, Florida Statutes. Authorization by signed and sealed letter is required prior to possession of any Copyrighted documents. Failure to do so could result, if convicted, in a felony record.

LEGEND

- = 1/2" Iron Pin/Cap Set
- = 1/2" Iron Rod Found
- △ = PK & TT Set
- ▲ = PK & TT Found
- = Concrete Monument Found
- - - = Centerline of Road
- - - - - = Fence
- P.U.E. = Public Utility Easement
- D.E. = Drainage Easement
- P.C. = Point of Curve
- P.T. = Point of Tangent
- P.R.C. = Point of Reverse Curve
- R/W = Right of Way
- P.O.B. = Point of Beginning
- P.O.C. = Point of Commencement
- C.B.S. = Concrete Block Stucco
- N.G.V.D. = National Geodetic Vertical Datum (1929)
- P.P. = Power Pole
- T. PED = Telephone Pedestal
- F.H. = Fire Hydrant
- C.B. = Catch Basin
- D = Deed
- M = Measured
- C = Calculated
- P = Plat

Date: 10/15/04

Scale: 1" = 30'


Job #: 14042-21-B

R.L. Schumann
R.L. SCHUMANN, RLS

REGISTERED LAND SURVEYOR
#2239 - STATE OF FLORIDA

DATE OF SIGNATURE: 10/18/04

S & H LAND SURVEY COMPANY, INC.
13591 MCGREGOR BLVD., SUITE 19
FORT MYERS, FLORIDA 33919
PHONE: (239) 481-2366
FAX: (239) 481-2437

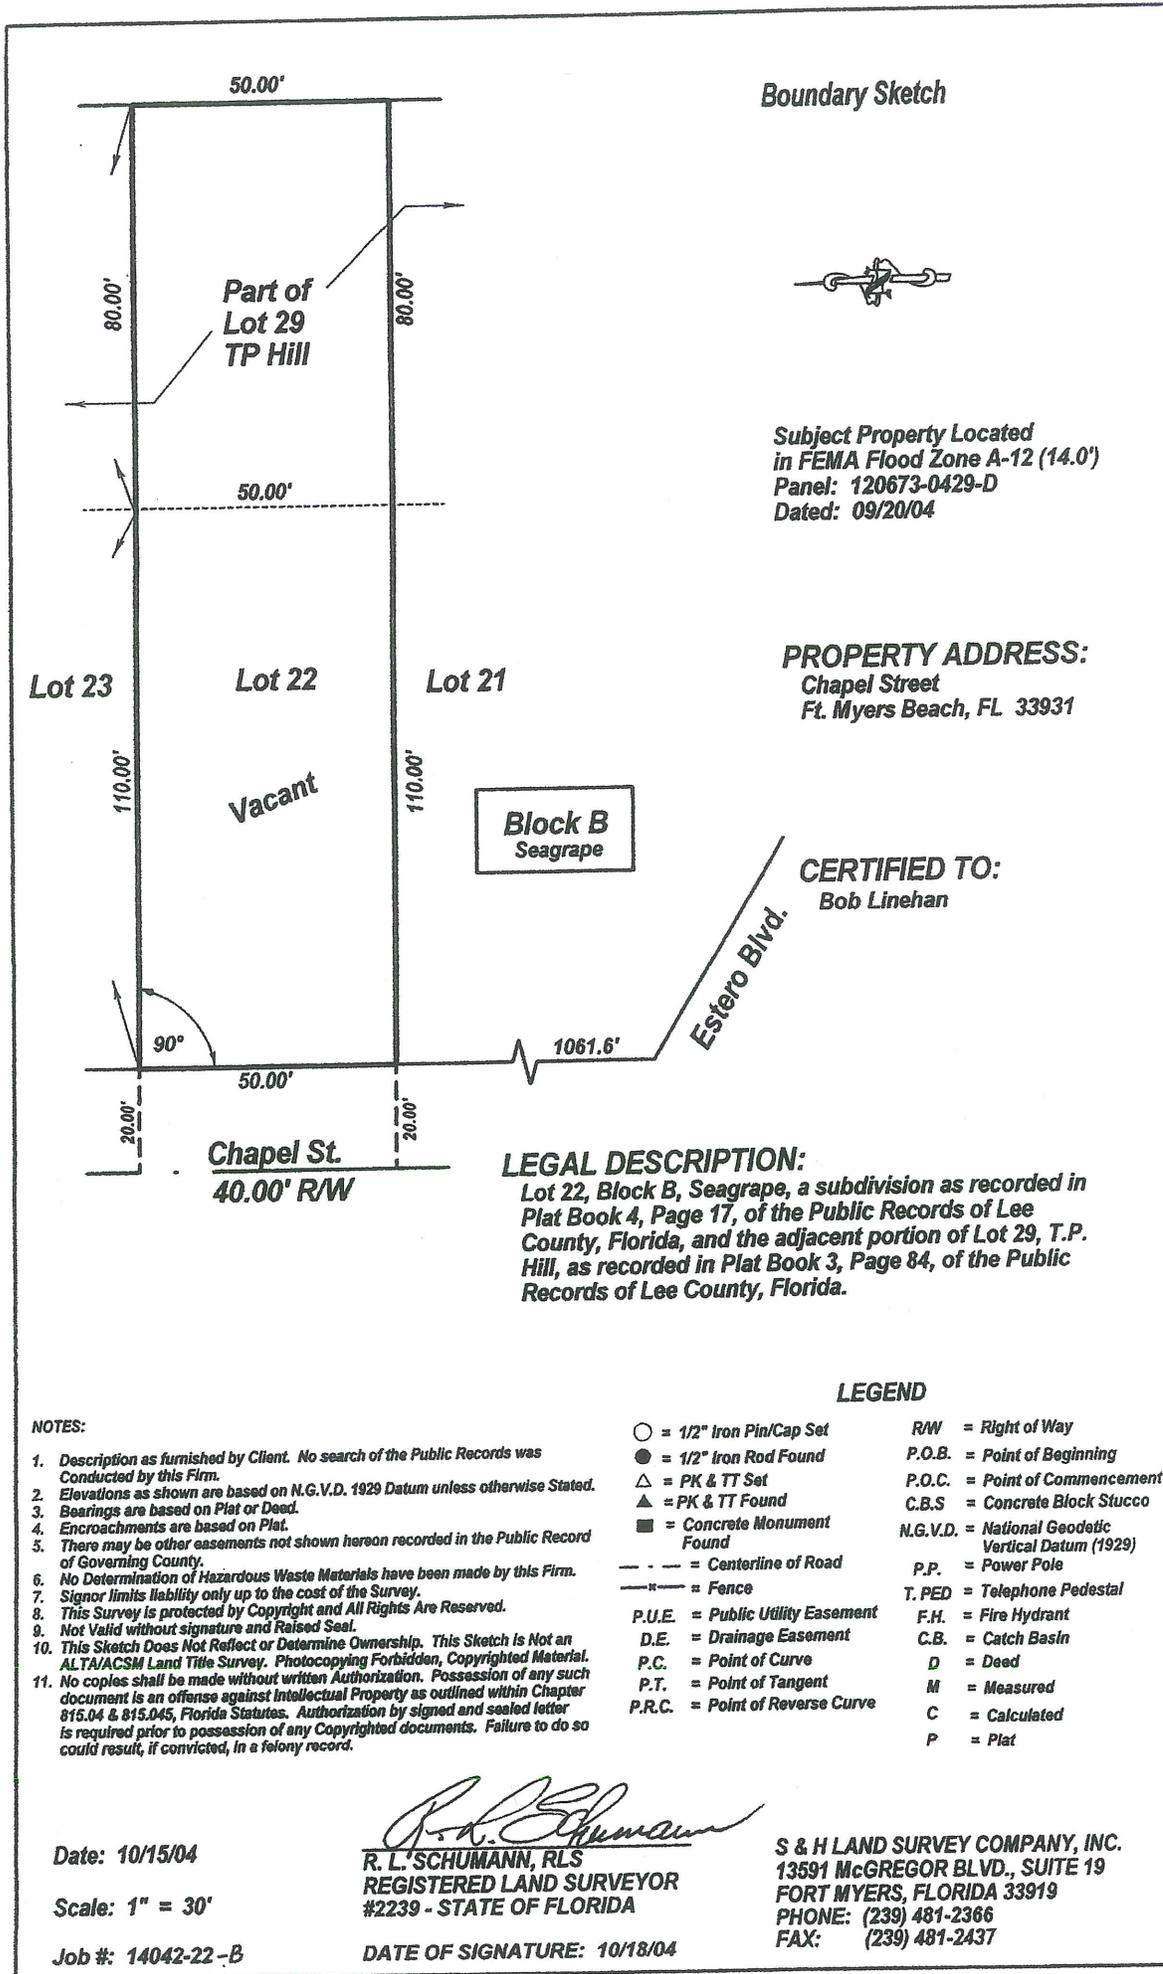

Boundary Sketch

Subject Property Located
in FEMA Flood Zone A-12 (14.0')
Panel: 120673-0429-D
Dated: 09/20/04

PROPERTY ADDRESS:
Chapel Street
Ft. Myers Beach, FL 33931

CERTIFIED TO:
Bob Linehan

LEGAL DESCRIPTION:

Lot 22, Block B, Seagrape, a subdivision as recorded in Plat Book 4, Page 17, of the Public Records of Lee County, Florida, and the adjacent portion of Lot 29, T.P. Hill, as recorded in Plat Book 3, Page 84, of the Public Records of Lee County, Florida.

LEGEND

- = 1/2" Iron Pin/Cap Set
- = 1/2" Iron Rod Found
- △ = PK & TT Set
- ▲ = PK & TT Found
- = Concrete Monument Found
- - - = Centerline of Road
- - - - - = Fence
- P.U.E = Public Utility Easement
- D.E = Drainage Easement
- P.C = Point of Curve
- P.T = Point of Tangent
- P.R.C = Point of Reverse Curve
- R/W = Right of Way
- P.O.B = Point of Beginning
- P.O.C = Point of Commencement
- C.B.S = Concrete Block Stucco
- N.G.V.D. = National Geodetic Vertical Datum (1929)
- P.P = Power Pole
- T. PED = Telephone Pedestal
- F.H = Fire Hydrant
- C.B. = Catch Basin
- D = Deed
- M = Measured
- C = Calculated
- P = Plat

NOTES:

1. Description as furnished by Client. No search of the Public Records was Conducted by this Firm.
2. Elevations as shown are based on N.G.V.D. 1929 Datum unless otherwise Stated.
3. Bearings are based on Plat or Deed.
4. Encroachments are based on Plat.
5. There may be other easements not shown hereon recorded in the Public Record of Governing County.
6. No Determination of Hazardous Waste Materials have been made by this Firm.
7. Signor limits liability only up to the cost of the Survey.
8. This Survey is protected by Copyright and All Rights Are Reserved.
9. Not Valid without signature and Raised Seal.
10. This Sketch Does Not Reflect or Determine Ownership. This Sketch Is Not an ALTA/ACSM Land Title Survey. Photocopying Forbidden, Copyrighted Material.
11. No copies shall be made without written Authorization. Possession of any such document is an offense against Intellectual Property as outlined within Chapter 815.04 & 815.045, Florida Statutes. Authorization by signed and sealed letter is required prior to possession of any Copyrighted documents. Failure to do so could result, if convicted, in a felony record.

Date: 10/15/04


Scale: 1" = 30'

Job #: 14042-22-B

R. L. Schumann
R. L. SCHUMANN, RLS
REGISTERED LAND SURVEYOR
#2239 - STATE OF FLORIDA

DATE OF SIGNATURE: 10/18/04

S & H LAND SURVEY COMPANY, INC.
13591 MCGREGOR BLVD., SUITE 19
FORT MYERS, FLORIDA 33919
PHONE: (239) 481-2366
FAX: (239) 481-2437

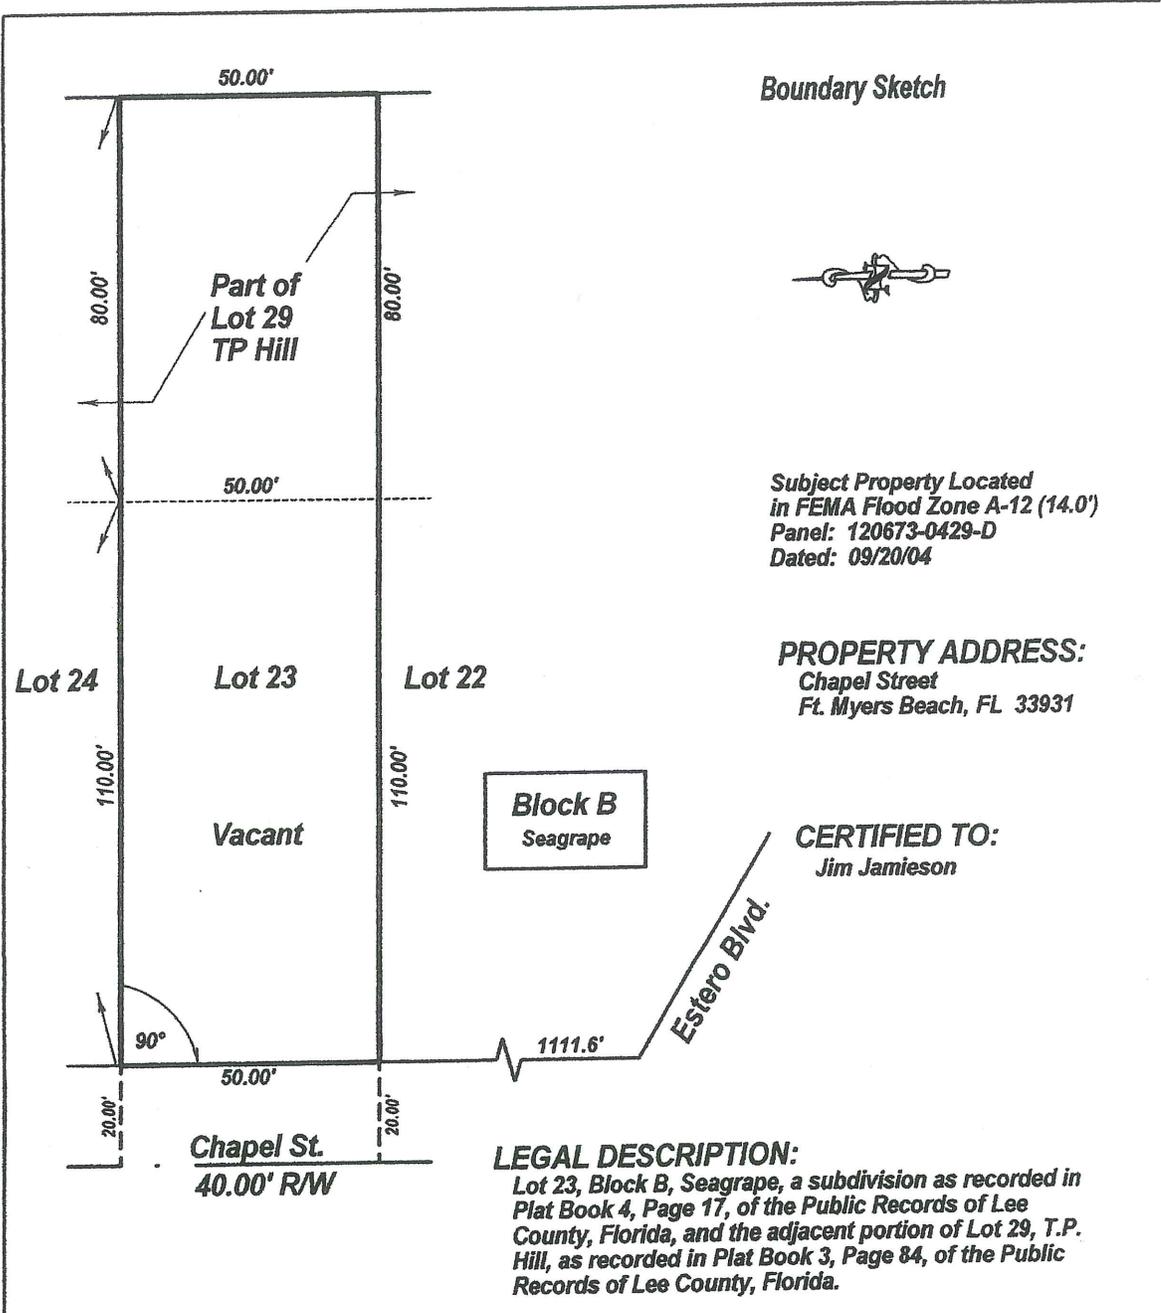

NOTES:

1. Description as furnished by Client. No search of the Public Records was conducted by this Firm.
2. Elevations as shown are based on N.G.V.D. 1929 Datum unless otherwise Stated.
3. Bearings are based on Plat or Deed.
4. Encroachments are based on Plat.
5. There may be other easements not shown hereon recorded in the Public Record of Governing County.
6. No Determination of Hazardous Waste Materials have been made by this Firm.
7. Signor limits liability only up to the cost of the Survey.
8. This Survey is protected by Copyright and All Rights Are Reserved.
9. Not Valid without signature and Raised Seal.
10. This Sketch Does Not Reflect or Determine Ownership. This Sketch is Not an ALTA/ACSM Land Title Survey. Photocopying Forbidden, Copyrighted Material.
11. No copies shall be made without written Authorization. Possession of any such document is an offense against Intellectual Property as outlined within Chapter 815.04 & 815.045, Florida Statutes. Authorization by signed and sealed letter is required prior to possession of any Copyrighted documents. Failure to do so could result, if convicted, in a felony record.

LEGEND

- | | |
|----------------------------------|--|
| ○ = 1/2" Iron Pin/Cap Set | R/W = Right of Way |
| ● = 1/2" Iron Rod Found | P.O.B. = Point of Beginning |
| △ = PK & TT Set | P.O.C. = Point of Commencement |
| ▲ = PK & TT Found | C.B.S. = Concrete Block Stucco |
| ■ = Concrete Monument Found | N.G.V.D. = National Geodetic Vertical Datum (1929) |
| - - - = Centerline of Road | P.P. = Power Pole |
| -x- = Fence | T. PED = Telephone Pedestal |
| P.U.E. = Public Utility Easement | F.H. = Fire Hydrant |
| D.E. = Drainage Easement | C.B. = Catch Basin |
| P.C. = Point of Curve | D = Deed |
| P.T. = Point of Tangent | M = Measured |
| P.R.C. = Point of Reverse Curve | C = Calculated |
| | P = Plat |

Date: 10/15/04


Scale: 1" = 30'

Job #: 14042-23-B

R. L. Schumann
R. L. SCHUMANN, RLS
REGISTERED LAND SURVEYOR
#2239 - STATE OF FLORIDA

DATE OF SIGNATURE: 10/18/04

S & H LAND SURVEY COMPANY, INC.
13591 MCGREGOR BLVD., SUITE 19
FORT MYERS, FLORIDA 33919
PHONE: (239) 481-2366
FAX: (239) 481-2437

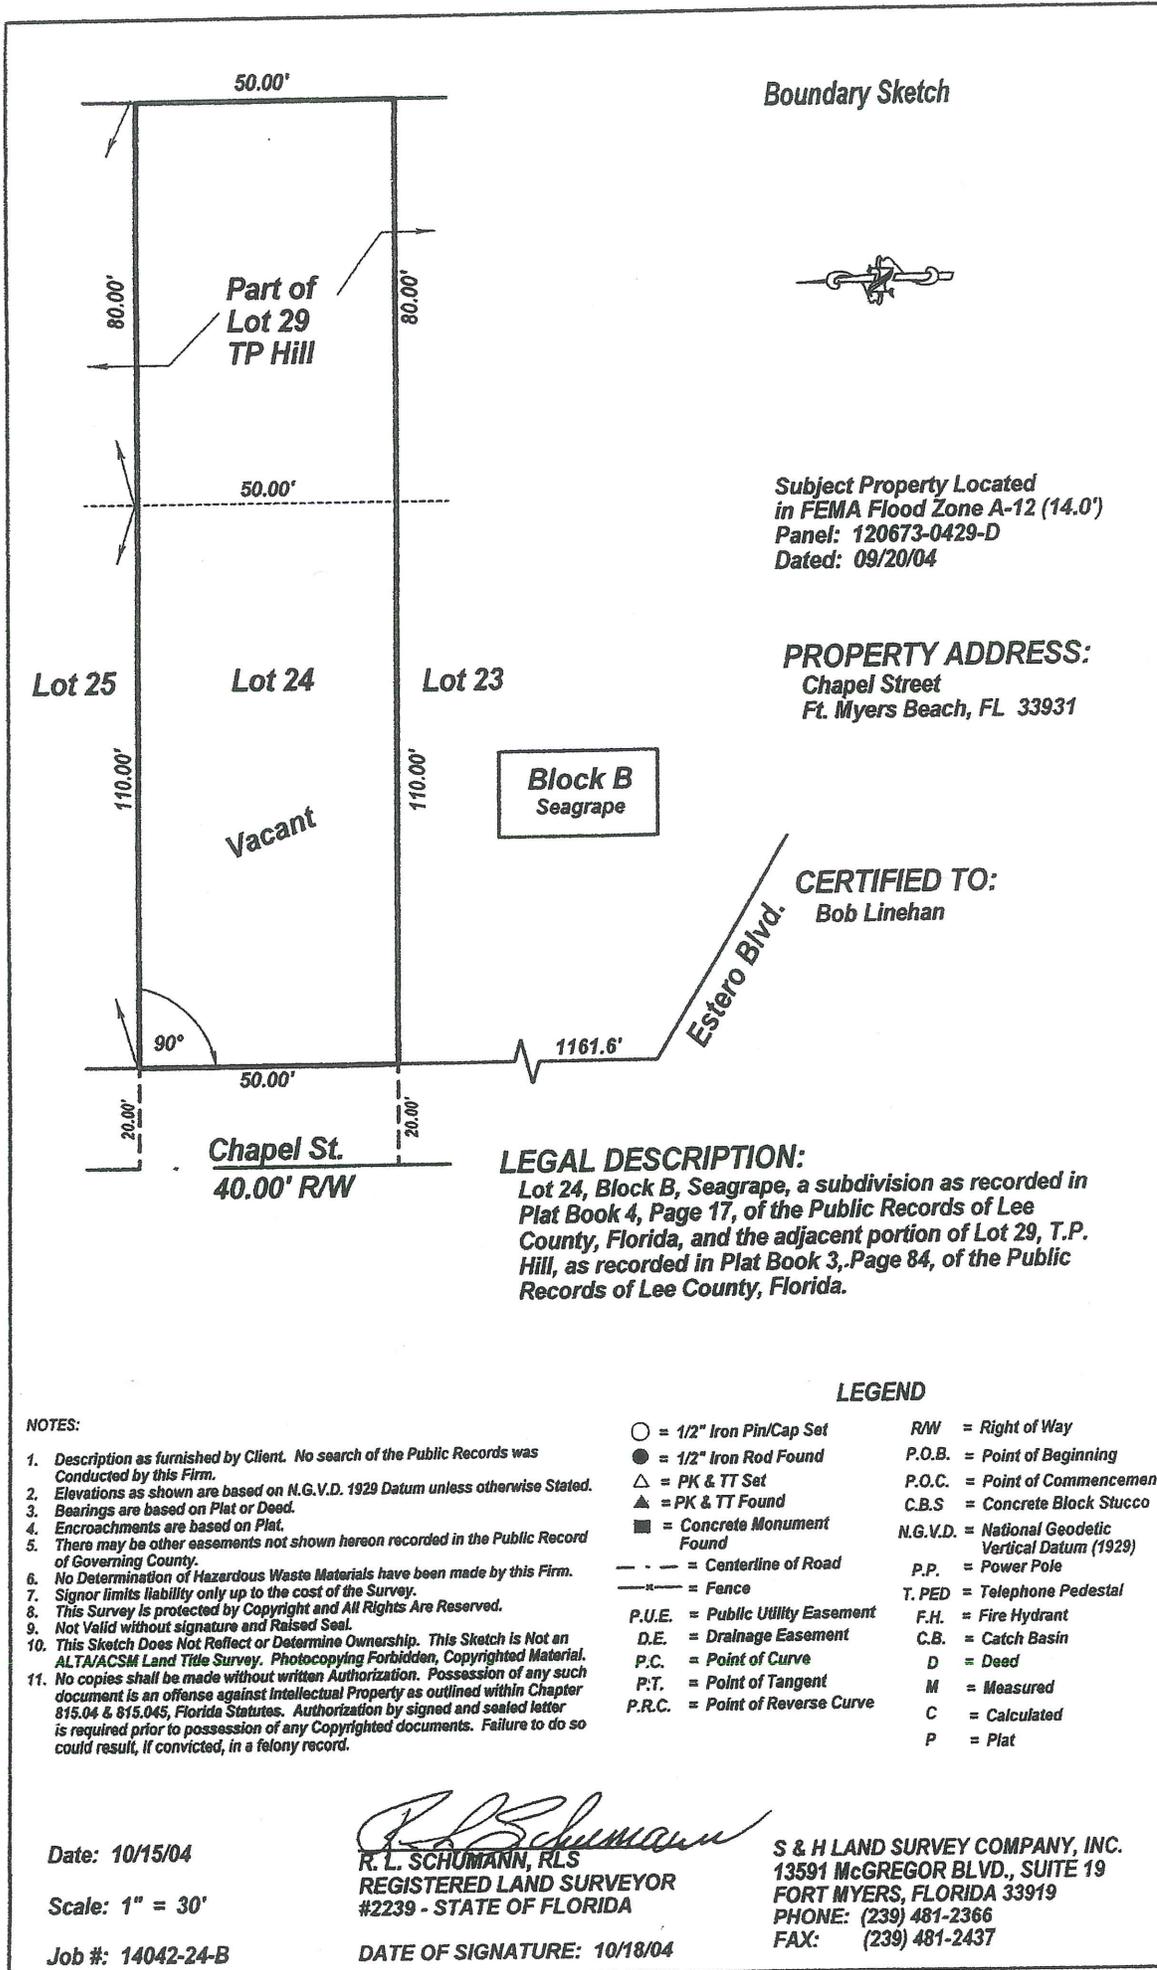

Boundary Sketch



Subject Property Located
in FEMA Flood Zone A-12 (14.0')
Panel: 120673-0429-D
Dated: 09/20/04

PROPERTY ADDRESS:
Chapel Street
Ft. Myers Beach, FL 33931

Block B
Seagrape

CERTIFIED TO:
Bob Linehan

LEGAL DESCRIPTION:
Lot 24, Block B, Seagrape, a subdivision as recorded in
Plat Book 4, Page 17, of the Public Records of Lee
County, Florida, and the adjacent portion of Lot 29, T.P.
Hill, as recorded in Plat Book 3, Page 84, of the Public
Records of Lee County, Florida.

NOTES:

1. Description as furnished by Client. No search of the Public Records was Conducted by this Firm.
2. Elevations as shown are based on N.G.V.D. 1929 Datum unless otherwise Stated.
3. Bearings are based on Plat or Deed.
4. Encroachments are based on Plat.
5. There may be other easements not shown hereon recorded in the Public Record of Governing County.
6. No Determination of Hazardous Waste Materials have been made by this Firm.
7. Signor limits liability only up to the cost of the Survey.
8. This Survey is protected by Copyright and All Rights Are Reserved.
9. Not Valid without signature and Raised Seal.
10. This Sketch Does Not Reflect or Determine Ownership. This Sketch is Not an ALTA/ACSM Land Title Survey. Photocopying Forbidden, Copyrighted Material.
11. No copies shall be made without written Authorization. Possession of any such document is an offense against Intellectual Property as outlined within Chapter 815.04 & 815.045, Florida Statutes. Authorization by signed and sealed letter is required prior to possession of any Copyrighted documents. Failure to do so could result, if convicted, in a felony record.


LEGEND

- = 1/2" Iron Pin/Cap Set
- = 1/2" Iron Rod Found
- △ = PK & TT Set
- ▲ = PK & TT Found
- = Concrete Monument Found
- - - = Centerline of Road
- x- = Fence
- P.U.E. = Public Utility Easement
- D.E. = Drainage Easement
- P.C. = Point of Curve
- P.T. = Point of Tangent
- P.R.C. = Point of Reverse Curve
- R/W = Right of Way
- P.O.B. = Point of Beginning
- P.O.C. = Point of Commencement
- C.B.S. = Concrete Block Stucco
- N.G.V.D. = National Geodetic Vertical Datum (1929)
- P.P. = Power Pole
- T. PED = Telephone Pedestal
- F.H. = Fire Hydrant
- C.B. = Catch Basin
- D = Deed
- M = Measured
- C = Calculated
- P = Plat

Date: 10/15/04
Scale: 1" = 30'
Job #: 14042-24-B

R. L. Schumann
R. L. SCHUMANN, RLS
REGISTERED LAND SURVEYOR
#2239 - STATE OF FLORIDA
DATE OF SIGNATURE: 10/18/04

S & H LAND SURVEY COMPANY, INC.
13591 MCGREGOR BLVD., SUITE 19
FORT MYERS, FLORIDA 33919
PHONE: (239) 481-2366
FAX: (239) 481-2437

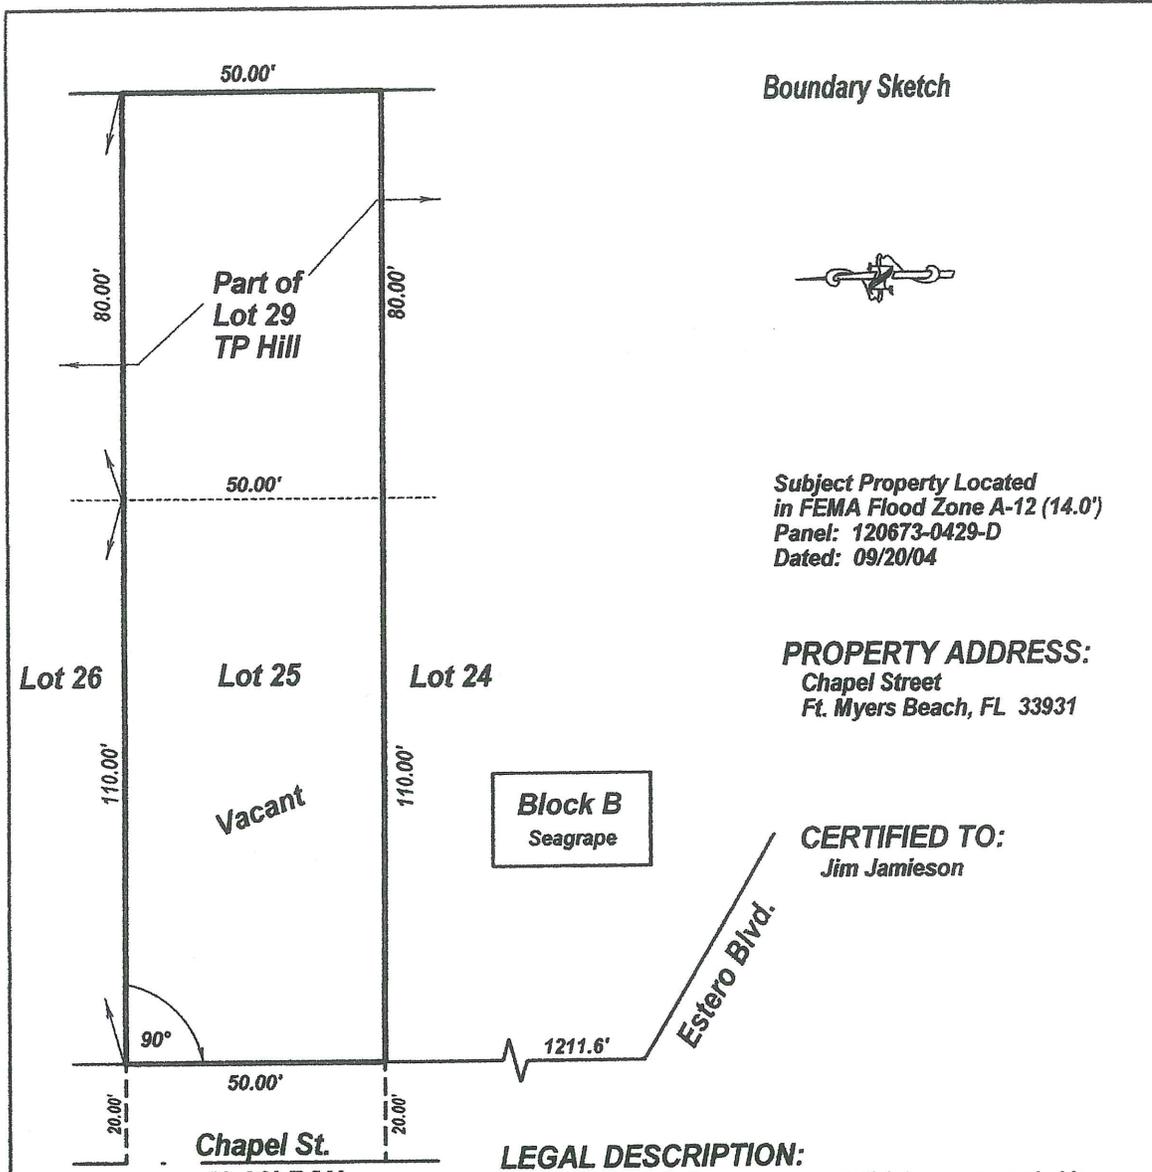

Boundary Sketch

Subject Property Located
in FEMA Flood Zone A-12 (14.0')
Panel: 120673-0429-D
Dated: 09/20/04

PROPERTY ADDRESS:
Chapel Street
Ft. Myers Beach, FL 33931

Block B
Seagrape

CERTIFIED TO:
Jim Jamieson

LEGAL DESCRIPTION:
Lot 25, Block B, Seagrape, a subdivision as recorded in
Plat Book 4, Page 17, of the Public Records of Lee
County, Florida, and the adjacent portion of Lot 29, T.P.
Hill, as recorded in Plat Book 3, Page 84, of the Public
Records of Lee County, Florida.

NOTES:

1. Description as furnished by Client. No search of the Public Records was Conducted by this Firm.
2. Elevations as shown are based on N.G.V.D. 1929 Datum unless otherwise Stated.
3. Bearings are based on Plat or Dead.
4. Encroachments are based on Plat.
5. There may be other easements not shown hereon recorded in the Public Record of Governing County.
6. No Determination of Hazardous Waste Materials have been made by this Firm.
7. Signor limits liability only up to the cost of the Survey.
8. This Survey is protected by Copyright and All Rights Are Reserved.
9. Not Valid without signature and Raised Seal.
10. This Sketch Does Not Reflect or Determine Ownership. This Sketch is Not an ALTA/ACSM Land Title Survey. Photocopying Forbidden, Copyrighted Material.
11. No copies shall be made without written Authorization. Possession of any such document is an offense against Intellectual Property as outlined within Chapter 815.04 & 815.045, Florida Statutes. Authorization by signed and sealed letter is required prior to possession of any Copyrighted documents. Failure to do so could result, if convicted, in a felony record.

LEGEND

- = 1/2" Iron Pin/Cap Set
- = 1/2" Iron Rod Found
- △ = PK & TT Set
- ▲ = PK & TT Found
- = Concrete Monument Found
- - - = Centerline of Road
- - - - - = Fence
- P.U.E. = Public Utility Easement
- D.E. = Drainage Easement
- P.C. = Point of Curve
- P.T. = Point of Tangent
- P.R.C. = Point of Reverse Curve
- R/W = Right of Way
- P.O.B. = Point of Beginning
- P.O.C. = Point of Commencement
- C.B.S. = Concrete Block Stucco
- N.G.V.D. = National Geodetic Vertical Datum (1929)
- P.P. = Power Pole
- T. PED = Telephone Pedestal
- F.H. = Fire Hydrant
- C.B. = Catch Basin
- D = Deed
- M = Measured
- C = Calculated
- P = Plat

Date: 10/15/04

Scale: 1" = 30'


Job #: 14042-25-B

R.J. Schumann
R.J.L. SCHUMANN, RLS

REGISTERED LAND SURVEYOR
#2239 - STATE OF FLORIDA

DATE OF SIGNATURE: 10/18/04

S & H LAND SURVEY COMPANY, INC.
13591 MCGREGOR BLVD., SUITE 19
FORT MYERS, FLORIDA 33919
PHONE: (239) 481-2366
FAX: (239) 481-2437

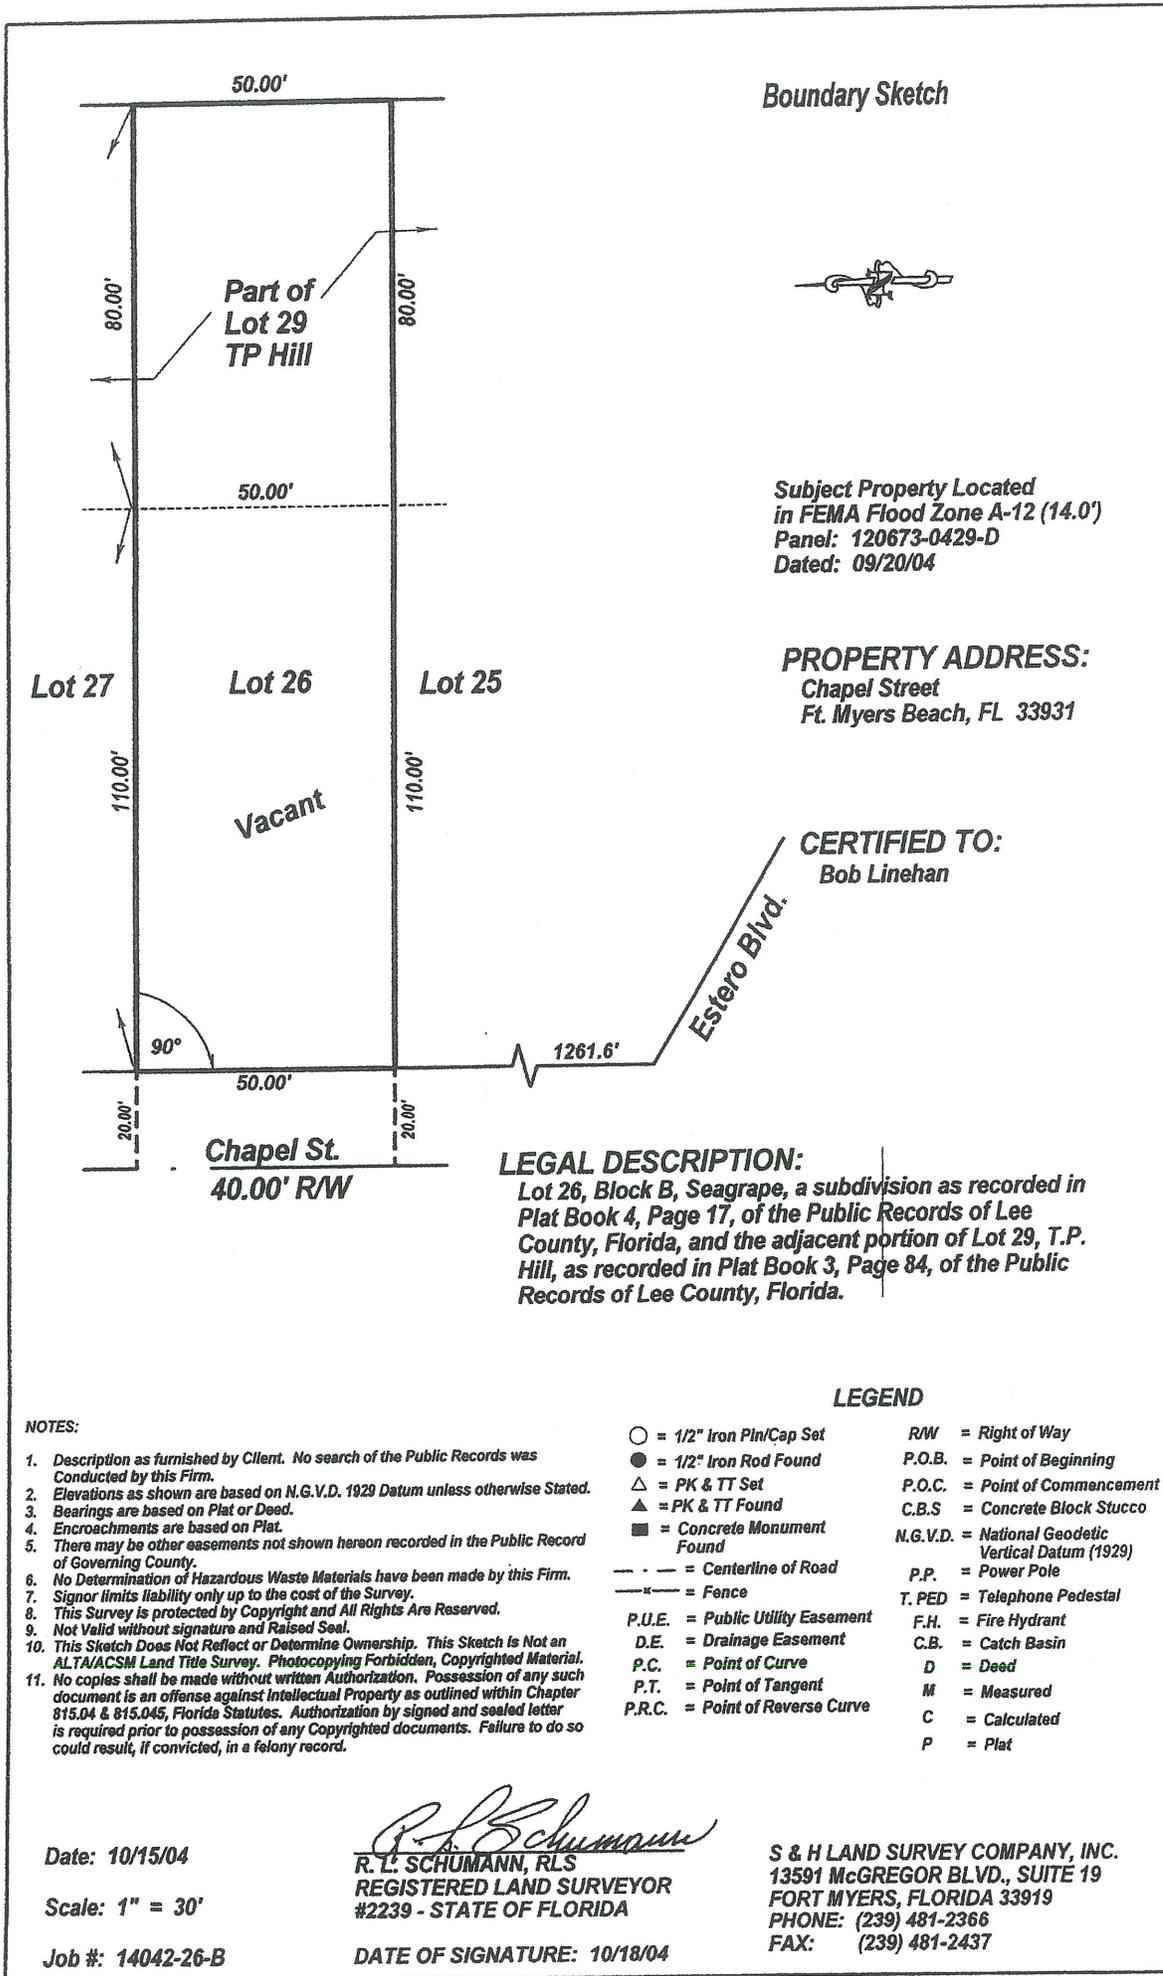

Boundary Sketch

Subject Property Located
in FEMA Flood Zone A-12 (14.0')
Panel: 120673-0429-D
Dated: 09/20/04

PROPERTY ADDRESS:
Chapel Street
Ft. Myers Beach, FL 33931

CERTIFIED TO:
Bob Linehan

LEGAL DESCRIPTION:
Lot 26, Block B, Seagrape, a subdivision as recorded in
Plat Book 4, Page 17, of the Public Records of Lee
County, Florida, and the adjacent portion of Lot 29, T.P.
Hill, as recorded in Plat Book 3, Page 84, of the Public
Records of Lee County, Florida.

NOTES:

1. Description as furnished by Client. No search of the Public Records was Conducted by this Firm.
2. Elevations as shown are based on N.G.V.D. 1929 Datum unless otherwise Stated.
3. Bearings are based on Plat or Deed.
4. Encroachments are based on Plat.
5. There may be other easements not shown hereon recorded in the Public Record of Governing County.
6. No Determination of Hazardous Waste Materials have been made by this Firm.
7. Signor limits liability only up to the cost of the Survey.
8. This Survey is protected by Copyright and All Rights Are Reserved.
9. Not Valid without signature and Raised Seal.
10. This Sketch Does Not Reflect or Determine Ownership. This Sketch is Not an ALTA/ACSM Land Title Survey. Photocopying Forbidden, Copyrighted Material.
11. No copies shall be made without written Authorization. Possession of any such document is an offense against Intellectual Property as outlined within Chapter 815.04 & 815.045, Florida Statutes. Authorization by signed and sealed letter is required prior to possession of any Copyrighted documents. Failure to do so could result, if convicted, in a felony record.

LEGEND

- = 1/2" Iron Pin/Cap Set
- = 1/2" Iron Rod Found
- △ = PK & TT Set
- ▲ = PK & TT Found
- = Concrete Monument Found
- - - = Centerline of Road
- - - - - = Fence
- P.U.E. = Public Utility Easement
- D.E. = Drainage Easement
- P.C. = Point of Curve
- P.T. = Point of Tangent
- P.R.C. = Point of Reverse Curve
- R/W = Right of Way
- P.O.B. = Point of Beginning
- P.O.C. = Point of Commencement
- C.B.S. = Concrete Block Stucco
- N.G.V.D. = National Geodetic Vertical Datum (1929)
- P.P. = Power Pole
- T. PED = Telephone Pedestal
- F.H. = Fire Hydrant
- C.B. = Catch Basin
- D = Deed
- M = Measured
- C = Calculated
- P = Plat

Date: 10/15/04


Scale: 1" = 30'

Job #: 14042-26-B

R. L. Schumann
R. L. SCHUMANN, RLS
REGISTERED LAND SURVEYOR
#2239 - STATE OF FLORIDA

DATE OF SIGNATURE: 10/18/04

S & H LAND SURVEY COMPANY, INC.
13591 MCGREGOR BLVD., SUITE 19
FORT MYERS, FLORIDA 33919
PHONE: (239) 481-2366
FAX: (239) 481-2437

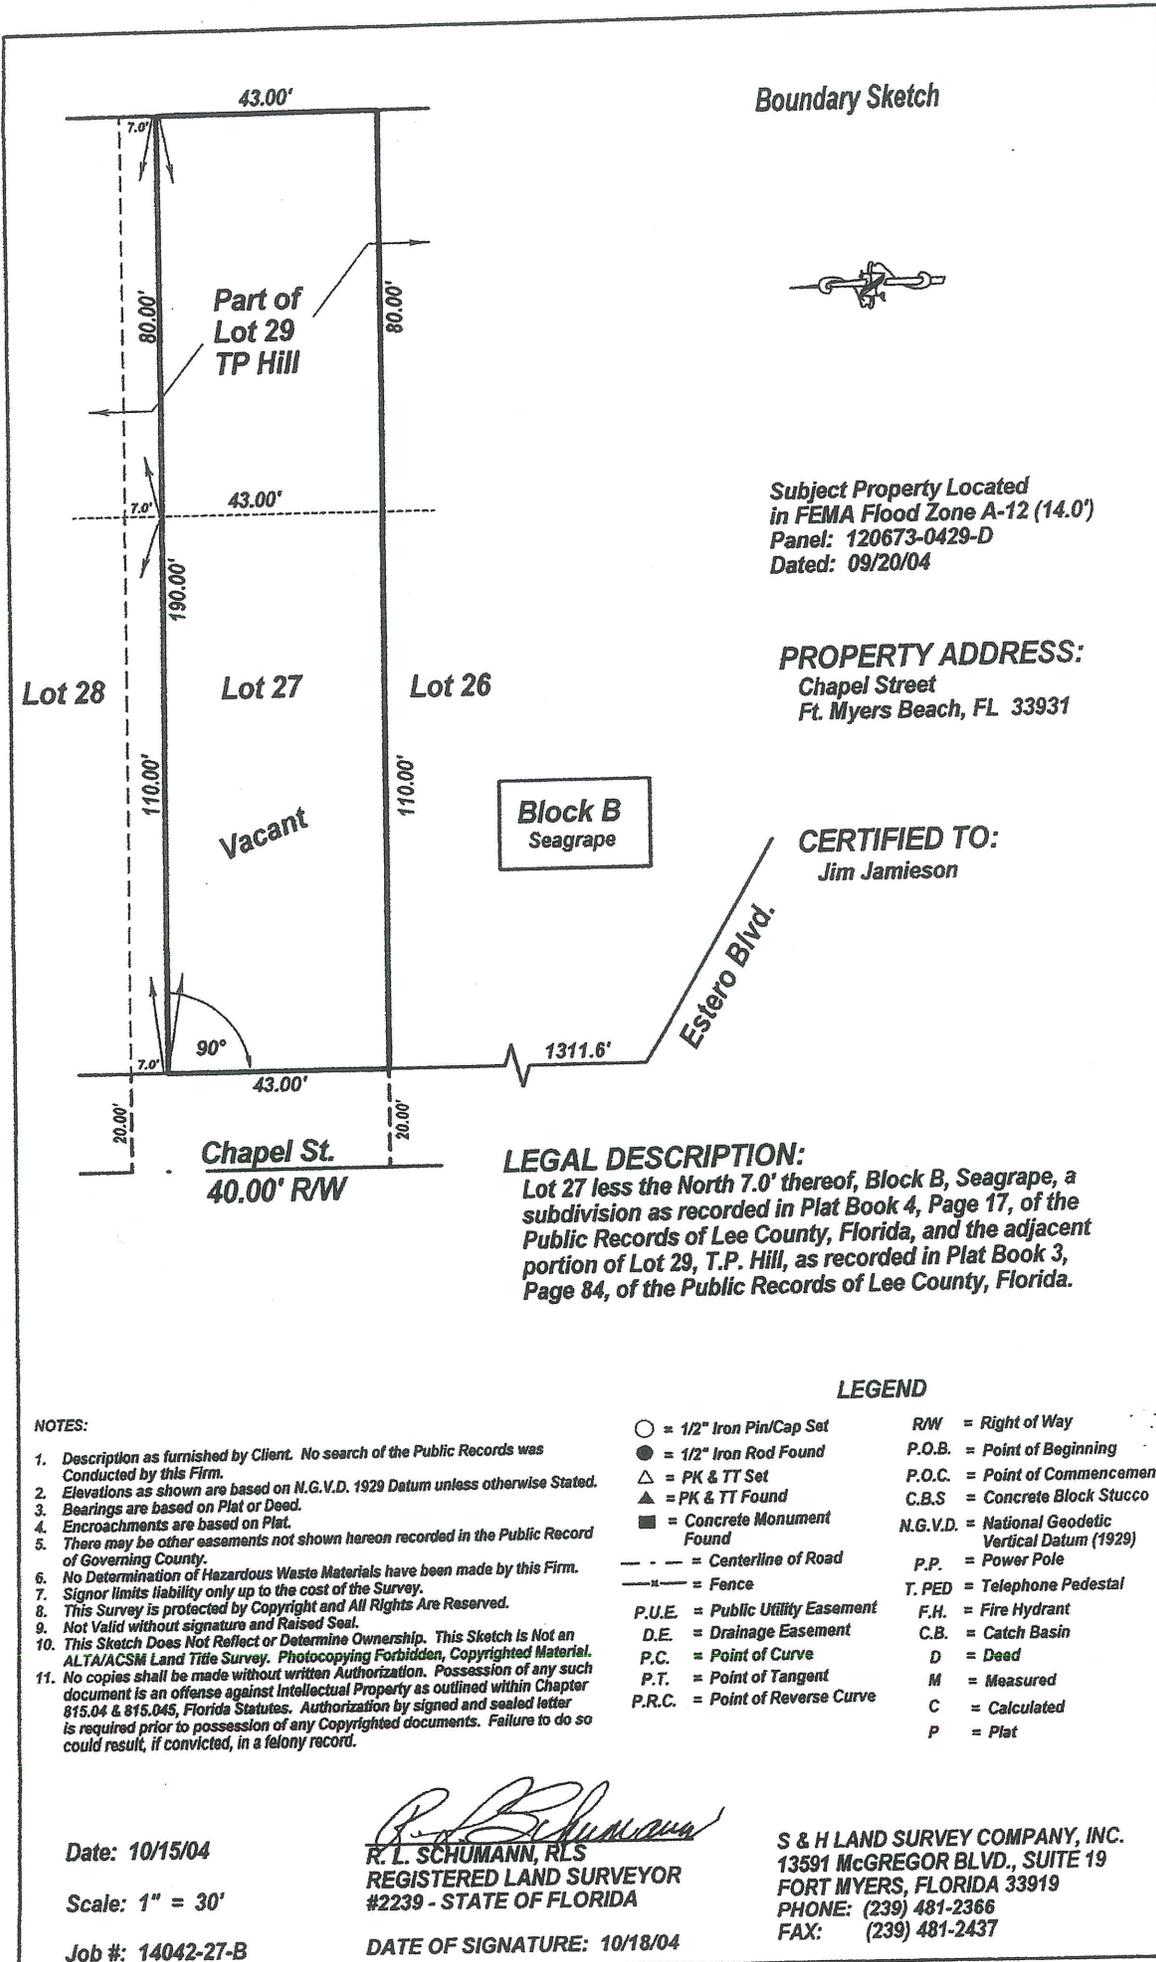

Boundary Sketch

Subject Property Located
in FEMA Flood Zone A-12 (14.0')
Panel: 120673-0429-D
Dated: 09/20/04

PROPERTY ADDRESS:
Chapel Street
Ft. Myers Beach, FL 33931

CERTIFIED TO:
Jim Jamieson

Block B
Seagrape

LEGAL DESCRIPTION:

Lot 27 less the North 7.0' thereof, Block B, Seagrape, a subdivision as recorded in Plat Book 4, Page 17, of the Public Records of Lee County, Florida, and the adjacent portion of Lot 29, T.P. Hill, as recorded in Plat Book 3, Page 84, of the Public Records of Lee County, Florida.

NOTES:

1. Description as furnished by Client. No search of the Public Records was Conducted by this Firm.
2. Elevations as shown are based on N.G.V.D. 1929 Datum unless otherwise Stated.
3. Bearings are based on Plat or Deed.
4. Encroachments are based on Plat.
5. There may be other easements not shown hereon recorded in the Public Record of Governing County.
6. No Determination of Hazardous Waste Materials have been made by this Firm.
7. Signor limits liability only up to the cost of the Survey.
8. This Survey is protected by Copyright and All Rights Are Reserved.
9. Not Valid without signature and Raised Seal.
10. This Sketch Does Not Reflect or Determine Ownership. This Sketch is Not an ALTA/ACSM Land Title Survey. Photocopying Forbidden, Copyrighted Material.
11. No copies shall be made without written Authorization. Possession of any such document is an offense against Intellectual Property as outlined within Chapter 815.04 & 815.045, Florida Statutes. Authorization by signed and sealed letter is required prior to possession of any Copyrighted documents. Failure to do so could result, if convicted, in a felony record.

LEGEND

- = 1/2" Iron Pin/Cap Set
- = 1/2" Iron Rod Found
- △ = PK & TT Set
- ▲ = PK & TT Found
- = Concrete Monument Found
- - - = Centerline of Road
- - - - - = Fence
- P.U.E. = Public Utility Easement
- D.E. = Drainage Easement
- P.C. = Point of Curve
- P.T. = Point of Tangent
- P.R.C. = Point of Reverse Curve
- RW = Right of Way
- P.O.B. = Point of Beginning
- P.O.C. = Point of Commencement
- C.B.S. = Concrete Block Stucco
- N.G.V.D. = National Geodetic Vertical Datum (1929)
- P.P. = Power Pole
- T. PED = Telephone Pedestal
- F.H. = Fire Hydrant
- C.B. = Catch Basin
- D = Dead
- M = Measured
- C = Calculated
- P = Plat

Date: 10/15/04

Scale: 1" = 30'

Job #: 14042-27-B

R. L. Schumann
R. L. SCHUMANN, RLS
REGISTERED LAND SURVEYOR
#2239 - STATE OF FLORIDA

DATE OF SIGNATURE: 10/18/04

S & H LAND SURVEY COMPANY, INC.
13591 MCGREGOR BLVD., SUITE 19
FORT MYERS, FLORIDA 33919
PHONE: (239) 481-2366
FAX: (239) 481-2437

Prepared By And Return To
James J. Jamieson
111 Gulf Island Drive
Fort Myers Beach, FL 33931

QUIT CLAIM DEED

This Quit Claim Deed dated this 11 day of August 2009.

By: Seagrape Bay Development Corporation, a Florida corporation,
whose post office address is: 7680 Eagle Flight Lane, Fort Myers, FL 33912,
hereinafter called the GRANTOR,

To: James J. Jamieson, a married man,
whose post office address is: 131 Gulf Island Drive, Fort Myers Beach, FL 33931,
hereinafter called the GRANTEE.

(whenever used herein the terms "GRANTOR" and "GRANTEE" include all the parties to this instrument and the heirs, legal representatives, and assigns of individuals, and the successors and assigns of corporations.)

WITNESSETH, that the Grantor, for and in consideration of the sum of \$10.00, and other valuable consideration, the receipt whereof is hereby acknowledged, hereby grants, bargains, sells, aliens, remises, releases, conveys and confirms unto the Grantee, all that certain parcel of land in the County of Lee, State of Florida, viz:

LEGAL DESCRIPTION ATTACHED HERETO

TO HAVE AND TO HOLD, the same together with all and singular the appurtenances thereunto belonging or in any wise appertaining, and all the estate, right, title, interest, lien, equity, and claim whatsoever of the said Grantor, either in law or equity, to the only proper use, benefit, behoof of the said Grantee forever.

IN WITNESS WHEREOF, the Grantor has signed and sealed these presents the day and year first above written.

Signed, sealed and delivered in the presence of:

Rebecca Hauserman
Witness Signature

Rebecca Hauserman
Printed Name

Linda R. Delaney
Witness Signature

LINDA R. DELANEY
Printed Name

Charles S. Kelley

Seagrape Bay Development Corporation, a Florida corporation, By: Charles S. Kelley, as President

STATE OF: ILLINOIS

COUNTY OF: COOK

The foregoing instrument was acknowledged before me this 11 day of August 2009, by Charles S. Kelley, as President of Seagrape Bay Development Corporation, a Florida corporation who are personally known to me or who have produced valid identification and who did (did not) take an oath.

"OFFICIAL SEAL"

Notary Public: [Signature]

LEGAL DESCRIPTION


Beginning at the northwest corner of Lot 32, Block E of the Seagrape Subdivision as recorded in Plat Book 4, page 17 of the Public Records of Lee County, Florida, thence east along the north line of said Block E, Mango Street, Block C, Avocado (Chapel) Street, and Lot 35, Block B, all being a part of said Seagrape Subdivision, to the waters of Ostego (Estero) Bay, thence north and west by the waters of said bay to a point on the west line of said Seagrape Subdivision lying north of the point of beginning; thence south along said west line to the point of beginning.

Beginning at the northwest corner of Lot 23 Block C, thence east 370' to the northeast corner Lot 35 Block B - thence south 400' to the southeast corner Lot 28 Block B - thence west 370' to the southwest corner Lot 16 Block C - thence north to the northwest corner of Lot 23 Block C to point of beginning. This encompasses Lots 16 thru 31 Block C and Lots 28 thru 35 Block B inclusive of undedicated road Chapel Street (Avocado).


And

Any and All submerged lands to the North of Lots 32, 'E', Lot's 23 & 24, Block "C", Lot 35, Block "B", of SeaGrape Subdivision and the East 80' of Lot 28, of T.P. Hill's Subdivision, together with submerged lands north of the unimproved roads named "Mango and Chapel Street (Formerly Avocado Street)".

Lee Property Appraiser GeoView Map

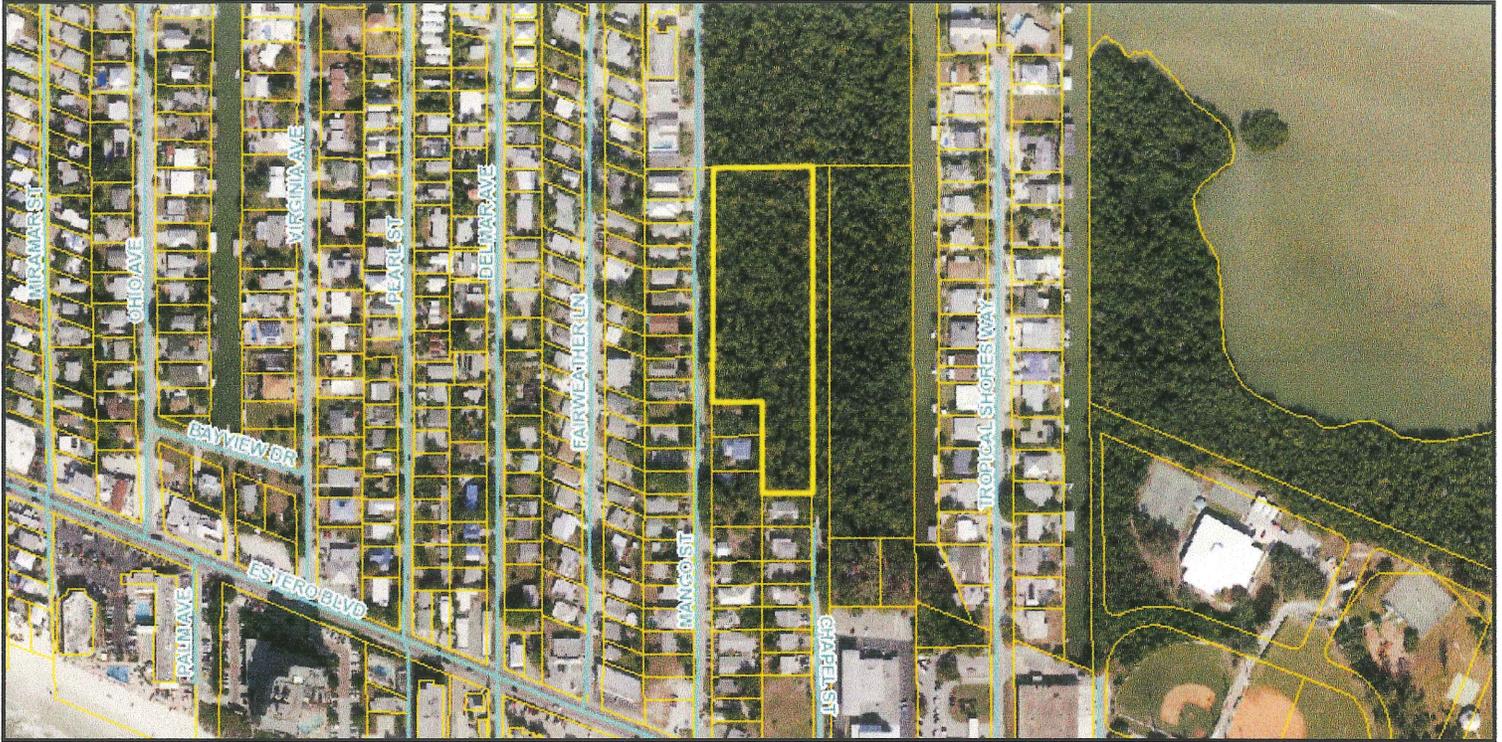

Map printed: 1/23/2013 8:33 AM

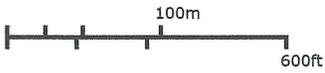

Disclaimer: Maps and documents made available to public by the Lee County Property Appraiser's office are not legally recorded maps or surveys and therefore are not intended to be used as such. The maps and documents are created as part of a Geographic Information System (GIS) that compiles records, information and data from various departments, cities, county, state and federal sources. The source data may contain errors. Users are encouraged to examine the documentation or metadata associated with the data on which the map is based for information related to its accuracy, currentness, and limitations.


Aerial Imagery

2012 Hi-Res (1/2 foot)

Parcels and Streets

-  Parcel Lines
-  Street Centerlines
-  Delinquent Tax Parcels

Lee Property Appraiser GeoView Map

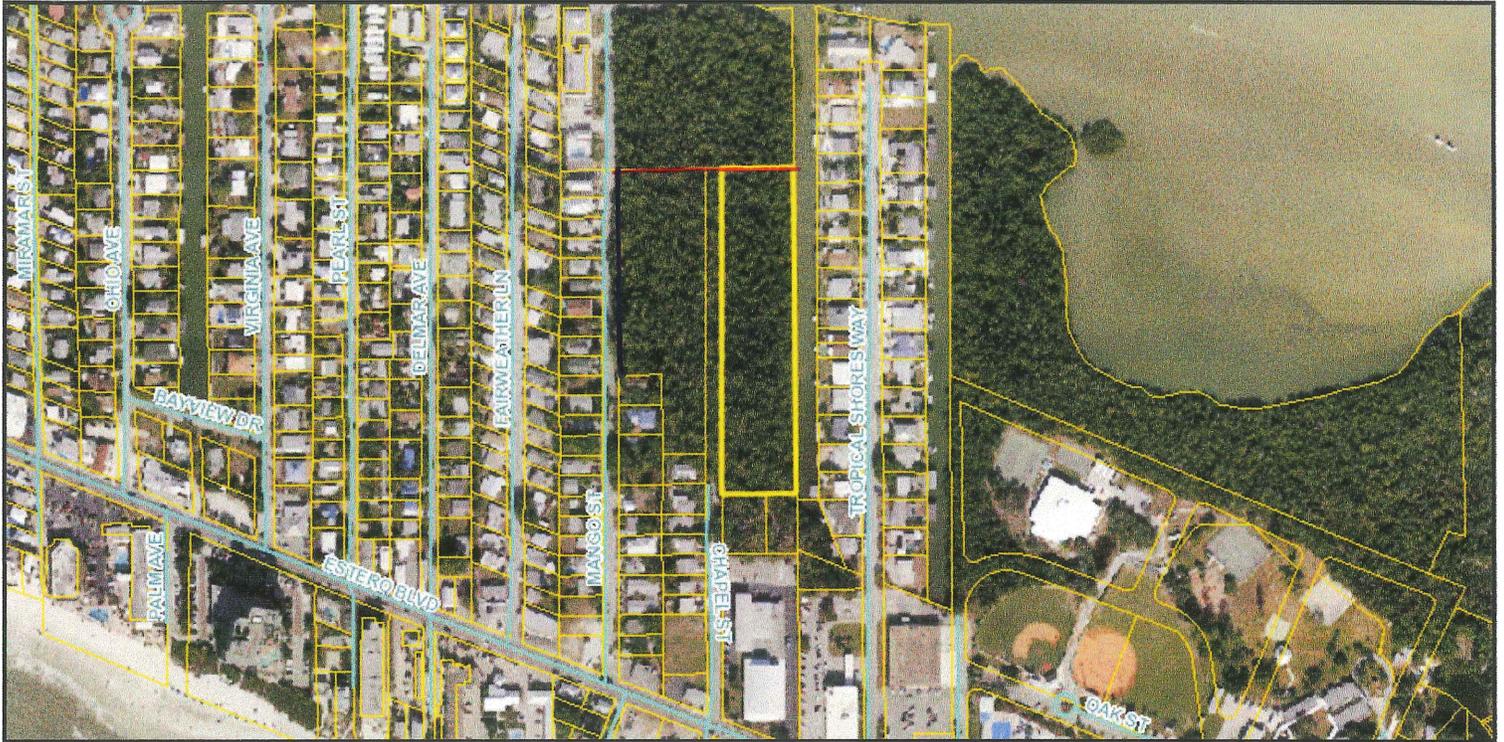

Map printed: 1/23/2013 9:26 AM



Disclaimer: Maps and documents made available to public by the Lee County Property Appraiser's office are not legally recorded maps or surveys and therefore are not intended to be used as such. The maps and documents are created as part of a Geographic Information System (GIS) that compiles records, information and data from various departments, cities, county, state and federal sources. The source data may contain errors. Users are encouraged to examine the documentation or metadata associated with the data on which the map is based for information related to its accuracy, currentness, and limitations.

Aerial Imagery

2012 Hi-Res (1/2 foot)

Parcels and Streets

-  Parcel Lines
-  Street Centerlines
-  Delinquent Tax Parcels