



NOTE:
THESE PLANS MAY HAVE BEEN REDUCED OR INCREASED IN
SIZE BY REPRODUCTIONS(S). THIS MUST BE CONSIDERED WHEN
OBTAINING SCALED DATA.

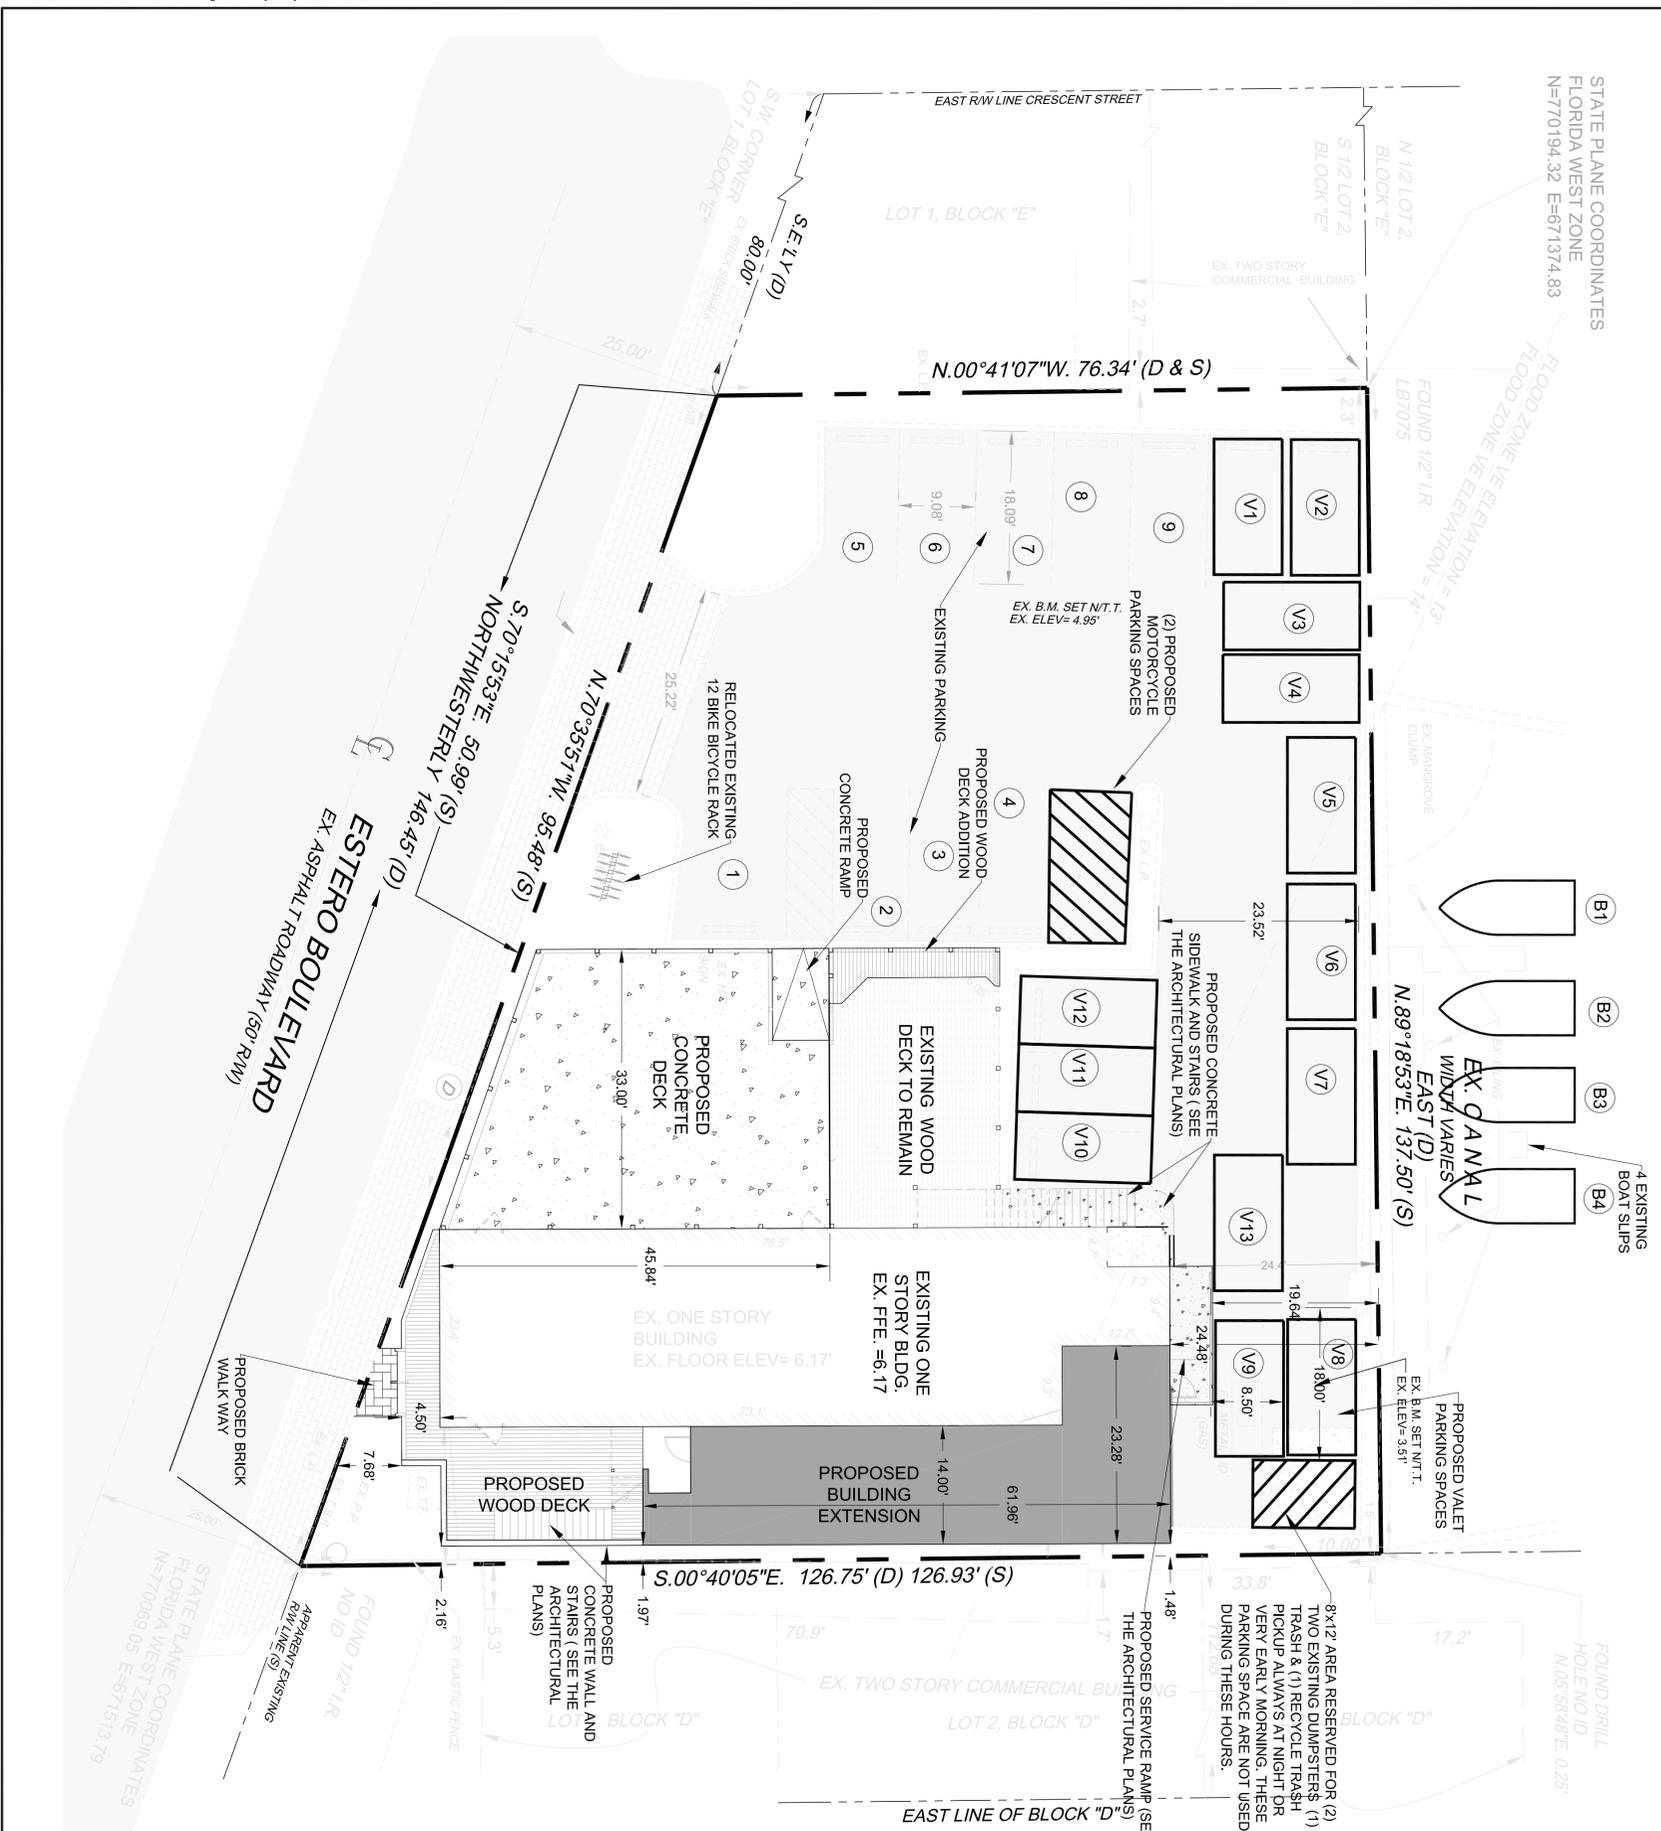

STATE PLANE COORDINATES
FLORIDA WEST ZONE
N=770194.32 E=671374.83

FLOOD ZONE VE ELEVATION = 13'
FLOOD ZONE VE ELEVATION = 14'

4 EXISTING
BOAT SLIPS
EX. DAMAL
WIDTH VARIES
EAST (D)
N.89°18'53"E. 137.50'(S)

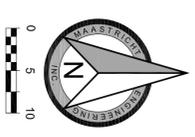


PARKING REQUIREMENTS

RESTAURANT
EXISTING BUILDING: 1,848 SF.
BUILDING ADDITION: 943 SF.
OUTDOOR SEATING: 2,711 SF.
TOTAL: 5,502 SF.

5,502 SF. / 1000 = 5.50
5.50 x 8 SPACES = 44 SPACES
TOTAL BAR AREA
200 SF / 1000 SF = 0.20
0.20 x 5 SPACES = 1.00 SPACE
TOTAL SPACES REQUIRED = 45

(33% REDUCTION FOR DOWNTOWN DISTRICT)
(45 SPACES x .667) = 30.015
31 SPACES REQUIRED

PARKING SPACES PROVIDED:
STANDARD PARKING SPACES = 9 SPACES
(3) 4-BIKE BICYCLE RACKS = 3 SPACES
(2) MOTORCYCLE PARKING SPACES PROVIDED = 2 SPACES
(4) BOAT SLIPS FOR 4 PARKING SPACES = 4 SPACES
(13) VALET SPACES FOR 13 PARKING SPACES = 13 SPACES
TOTAL SPACES REQUIRED = 31
TOTAL SPACES PROVIDED = 31

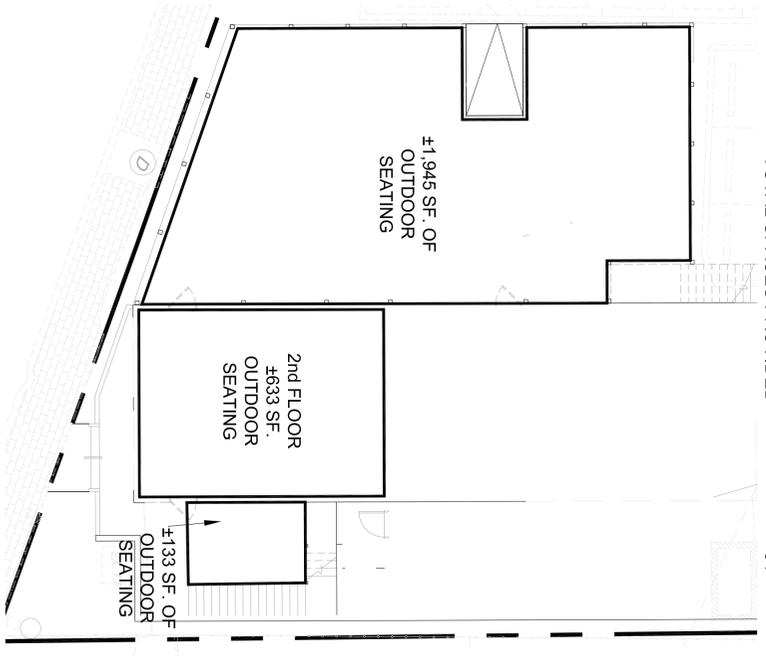

OUTDOOR SEATING DAIGRAM
N.T.S.

SITE DIMENSION PLAN	FISH BOWL RESTAURANT SECTION 19, TOWNSHIP 46S, RANGE 24E PART OF LOT 1, BLOCK "E" OF CRESCENT PARK FORT MYERS BEACH - LEE COUNTY, FLORIDA	DATE	BY	REVISION DESCRIPTION	DEVELOPER: DEEP DISH DOUGLAS LLC. 326 BUCKLIN STREET LA SALLE, IL. 61301		DATE:	07/01/15
		SHEET 4 OF 10					PROJ.#: 14-140 CAD TECH: TAH ENGINEER: PETER M. MAASTRICHT, P.E. FL. LICENSE NUMBER: 58680	