


SITE PLAN

215 Nature View Court
FT MYERS BEACH FL
• RODRIGUEZ

VARIANCE IS Requested From
34-1174(B) in order to
Build A POOL IN THE front yard

Variance is Requested From
34-1744(B)(1) in order to
Build A FENCE 48 inches in
Height Around the Pool.

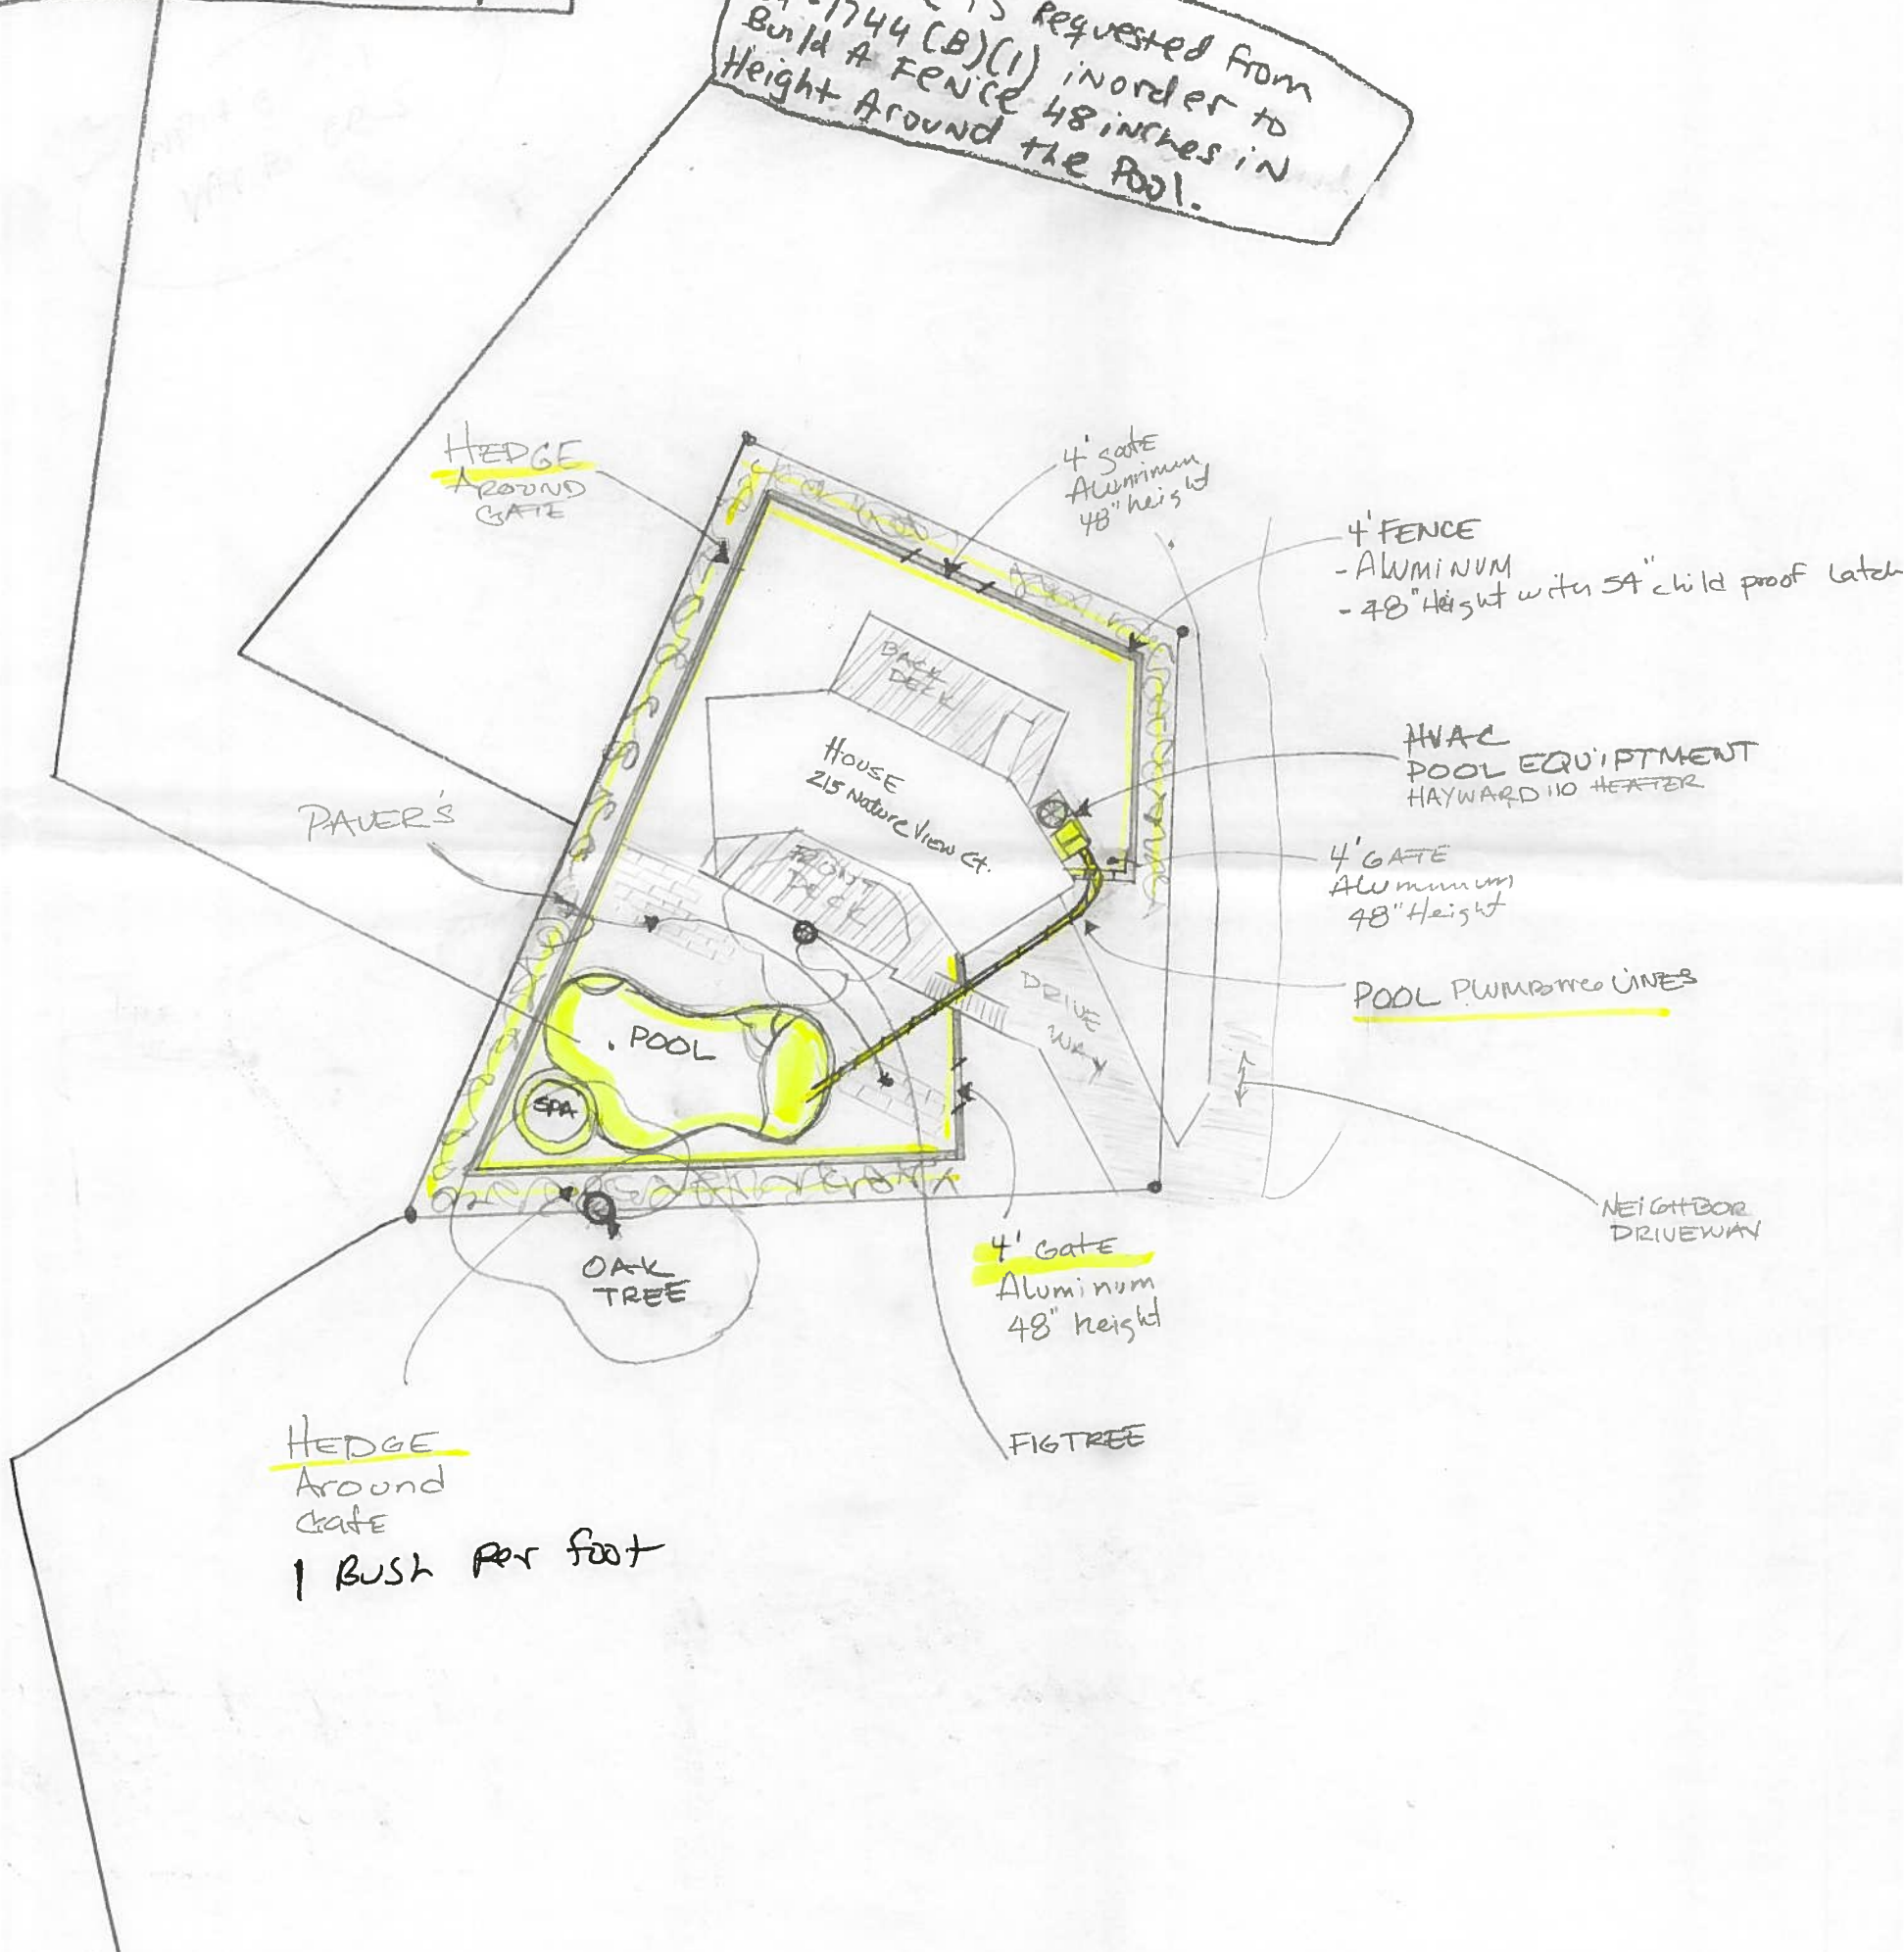

PAVER'S

HEDGE
AROUND
GATE

4' GATE
ALUMINUM
48" HEIGHT

4' FENCE
- ALUMINUM
- 48" HEIGHT WITH 54" CHILD PROOF LATCH

HVAC
POOL EQUIPMENT
HAYWARD 110 HEATER

4' GATE
ALUMINUM
48" HEIGHT

POOL PUMP LINES

NEIGHBOR
DRIVEWAY

4' GATE
ALUMINUM
48" HEIGHT

OAK
TREE

FIG TREE

HEDGE
AROUND
GATE
1 BUSH PER FOOT

VARIANCE IS Requested
From 34-3131 Vehicle Visibility
at INTERSECTION