
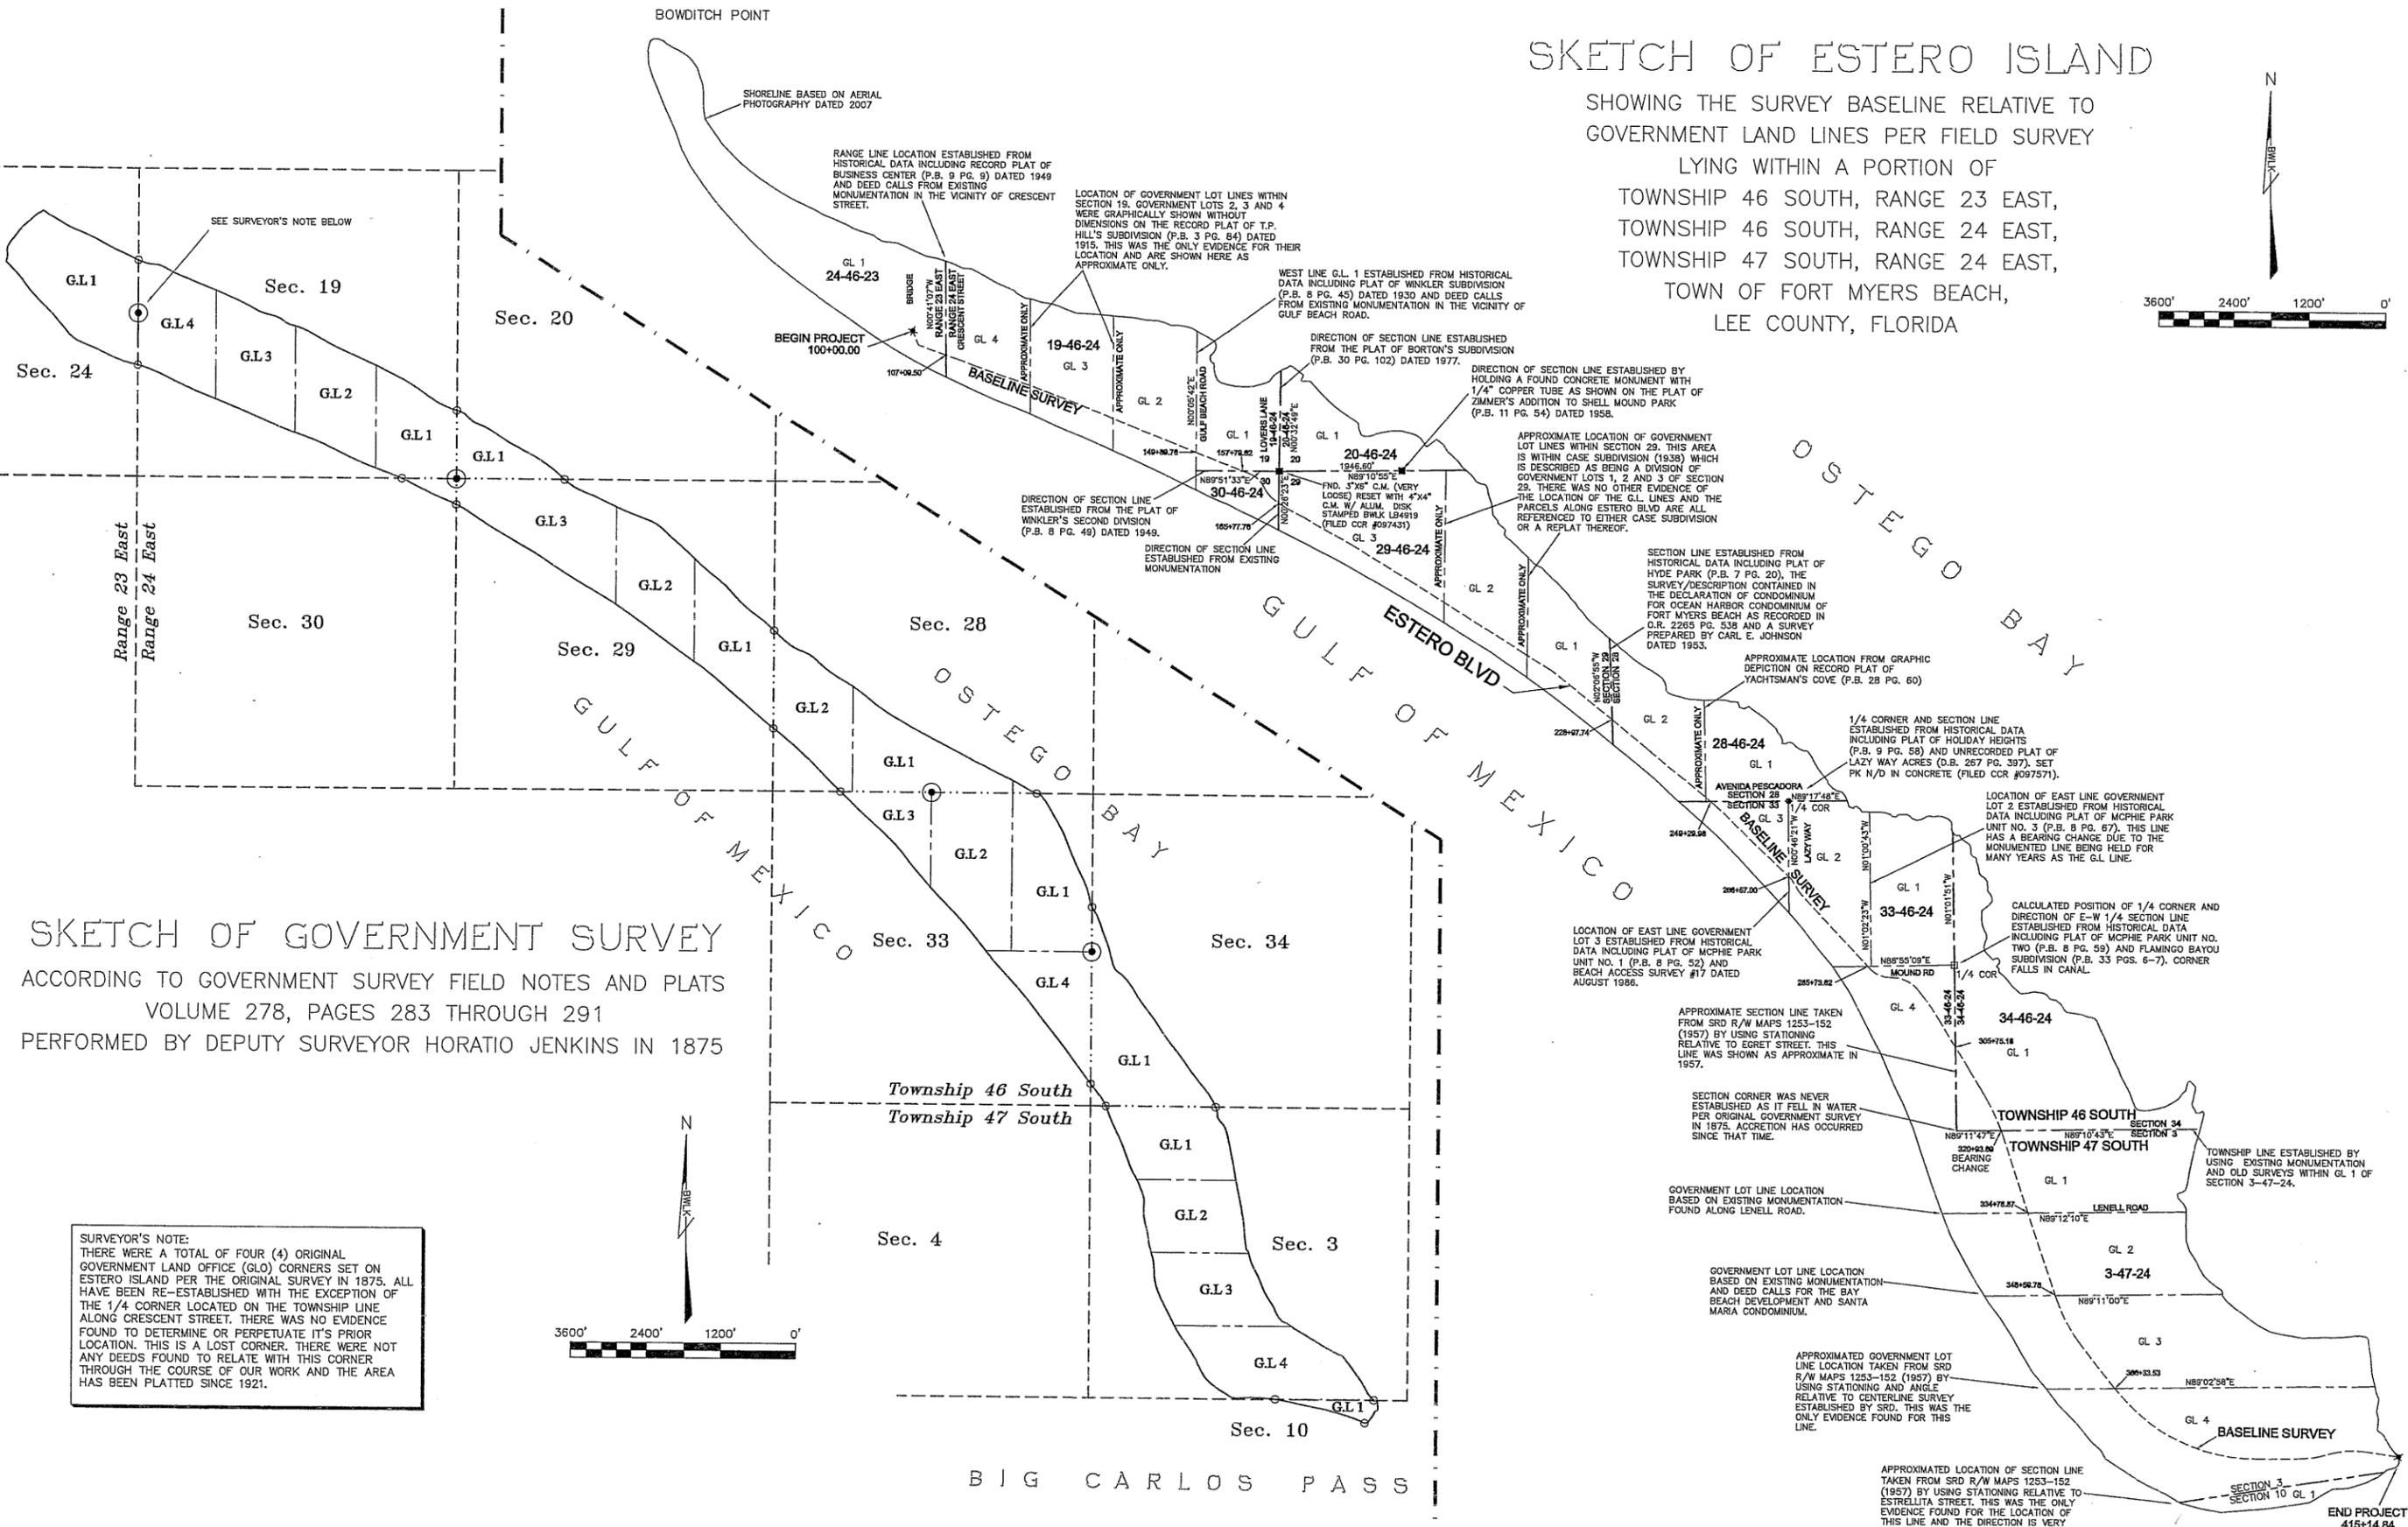



SKETCH OF ESTERO ISLAND

SHOWING THE SURVEY BASELINE RELATIVE TO
GOVERNMENT LAND LINES PER FIELD SURVEY
LYING WITHIN A PORTION OF
TOWNSHIP 46 SOUTH, RANGE 23 EAST,
TOWNSHIP 46 SOUTH, RANGE 24 EAST,
TOWNSHIP 47 SOUTH, RANGE 24 EAST,
TOWN OF FORT MYERS BEACH,
LEE COUNTY, FLORIDA

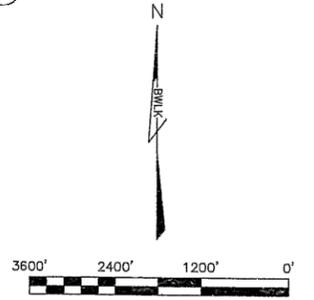

SKETCH OF GOVERNMENT SURVEY
ACCORDING TO GOVERNMENT SURVEY FIELD NOTES AND PLATS
VOLUME 278, PAGES 283 THROUGH 291
PERFORMED BY DEPUTY SURVEYOR HORATIO JENKINS IN 1875

SURVEYOR'S NOTE:
THERE WERE A TOTAL OF FOUR (4) ORIGINAL GOVERNMENT LAND OFFICE (GLO) CORNERS SET ON ESTERO ISLAND PER THE ORIGINAL SURVEY IN 1875. ALL HAVE BEEN RE-ESTABLISHED WITH THE EXCEPTION OF THE 1/4 CORNER LOCATED ON THE TOWNSHIP LINE ALONG CRESCENT STREET. THERE WAS NO EVIDENCE FOUND TO DETERMINE OR PERPETUATE IT'S PRIOR LOCATION. THIS IS A LOST CORNER. THERE WERE NOT ANY DEEDS FOUND TO RELATE WITH THIS CORNER THROUGH THE COURSE OF OUR WORK AND THE AREA HAS BEEN PLATTED SINCE 1921.

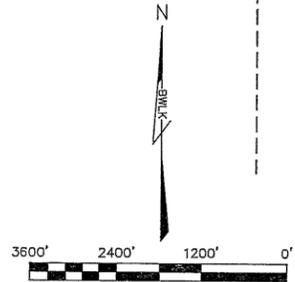

● = INDICATES CORNER SET BY GOVERNMENT SURVEYOR
○ = INDICATES MEANDER CORNER SET BY GOVERNMENT SURVEYOR
HISTORICAL DATES:
T46S R23E SURVEYED MAY 1875 WITH SURVEYOR GENERAL'S APPROVAL JUNE 5, 1876
T46S R24E SURVEYED JUNE 1875 WITH SURVEYOR GENERAL'S APPROVAL FEB 23, 1876
T47S R24E SURVEYED JUNE 1875 WITH SURVEYOR GENERAL'S APPROVAL FEB 23, 1876

PROJECT No.	39119
DATE	4-16-2010
DRAWN BY	CALPENS, PIERCE
CHECKED BY	S. WHITAKER
SCALE	1"=1200'
The Town of Fort Myers Beach 	
Bean, Whitaker, Lutz & Karch, Inc. (DB 4919) CONSULTING ENGINEERS - SURVEYORS AND MAPPERS - PLANNERS 13041 MCGREGOR BOULEVARD, FORT MYERS, FLORIDA 33919-5910 (239) 481-1331	
SECTION LINES	
SHEET	2